



Notes:

1. The materials used in any exterior work to be of a similar appearance to those used in the construction of the exterior of the existing building.
2. Do not scale off this drawing.

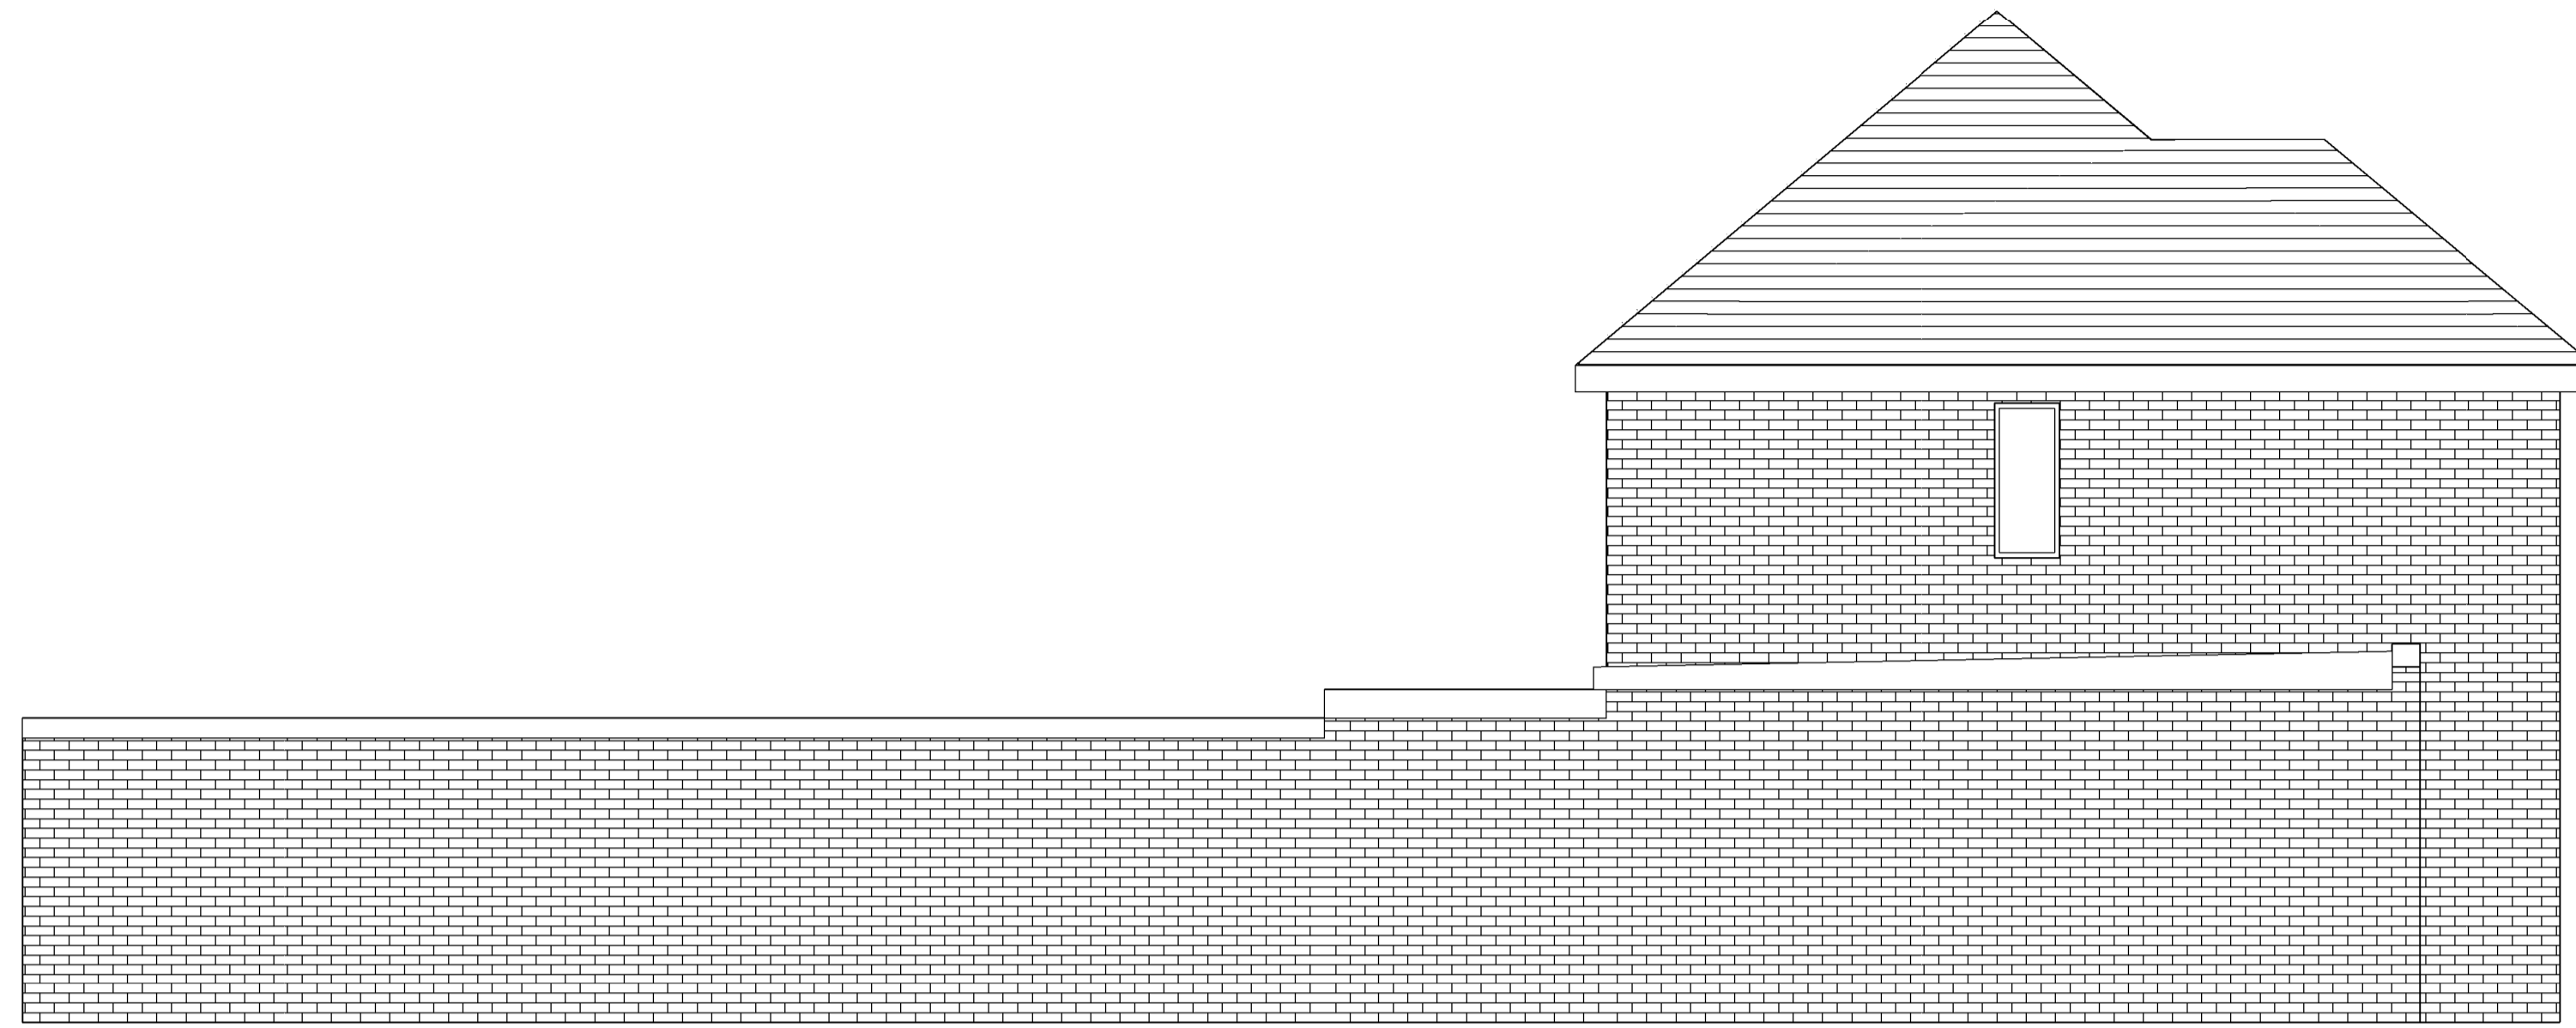

**Side Elevation Existing**  
SCALE: 1 : 50

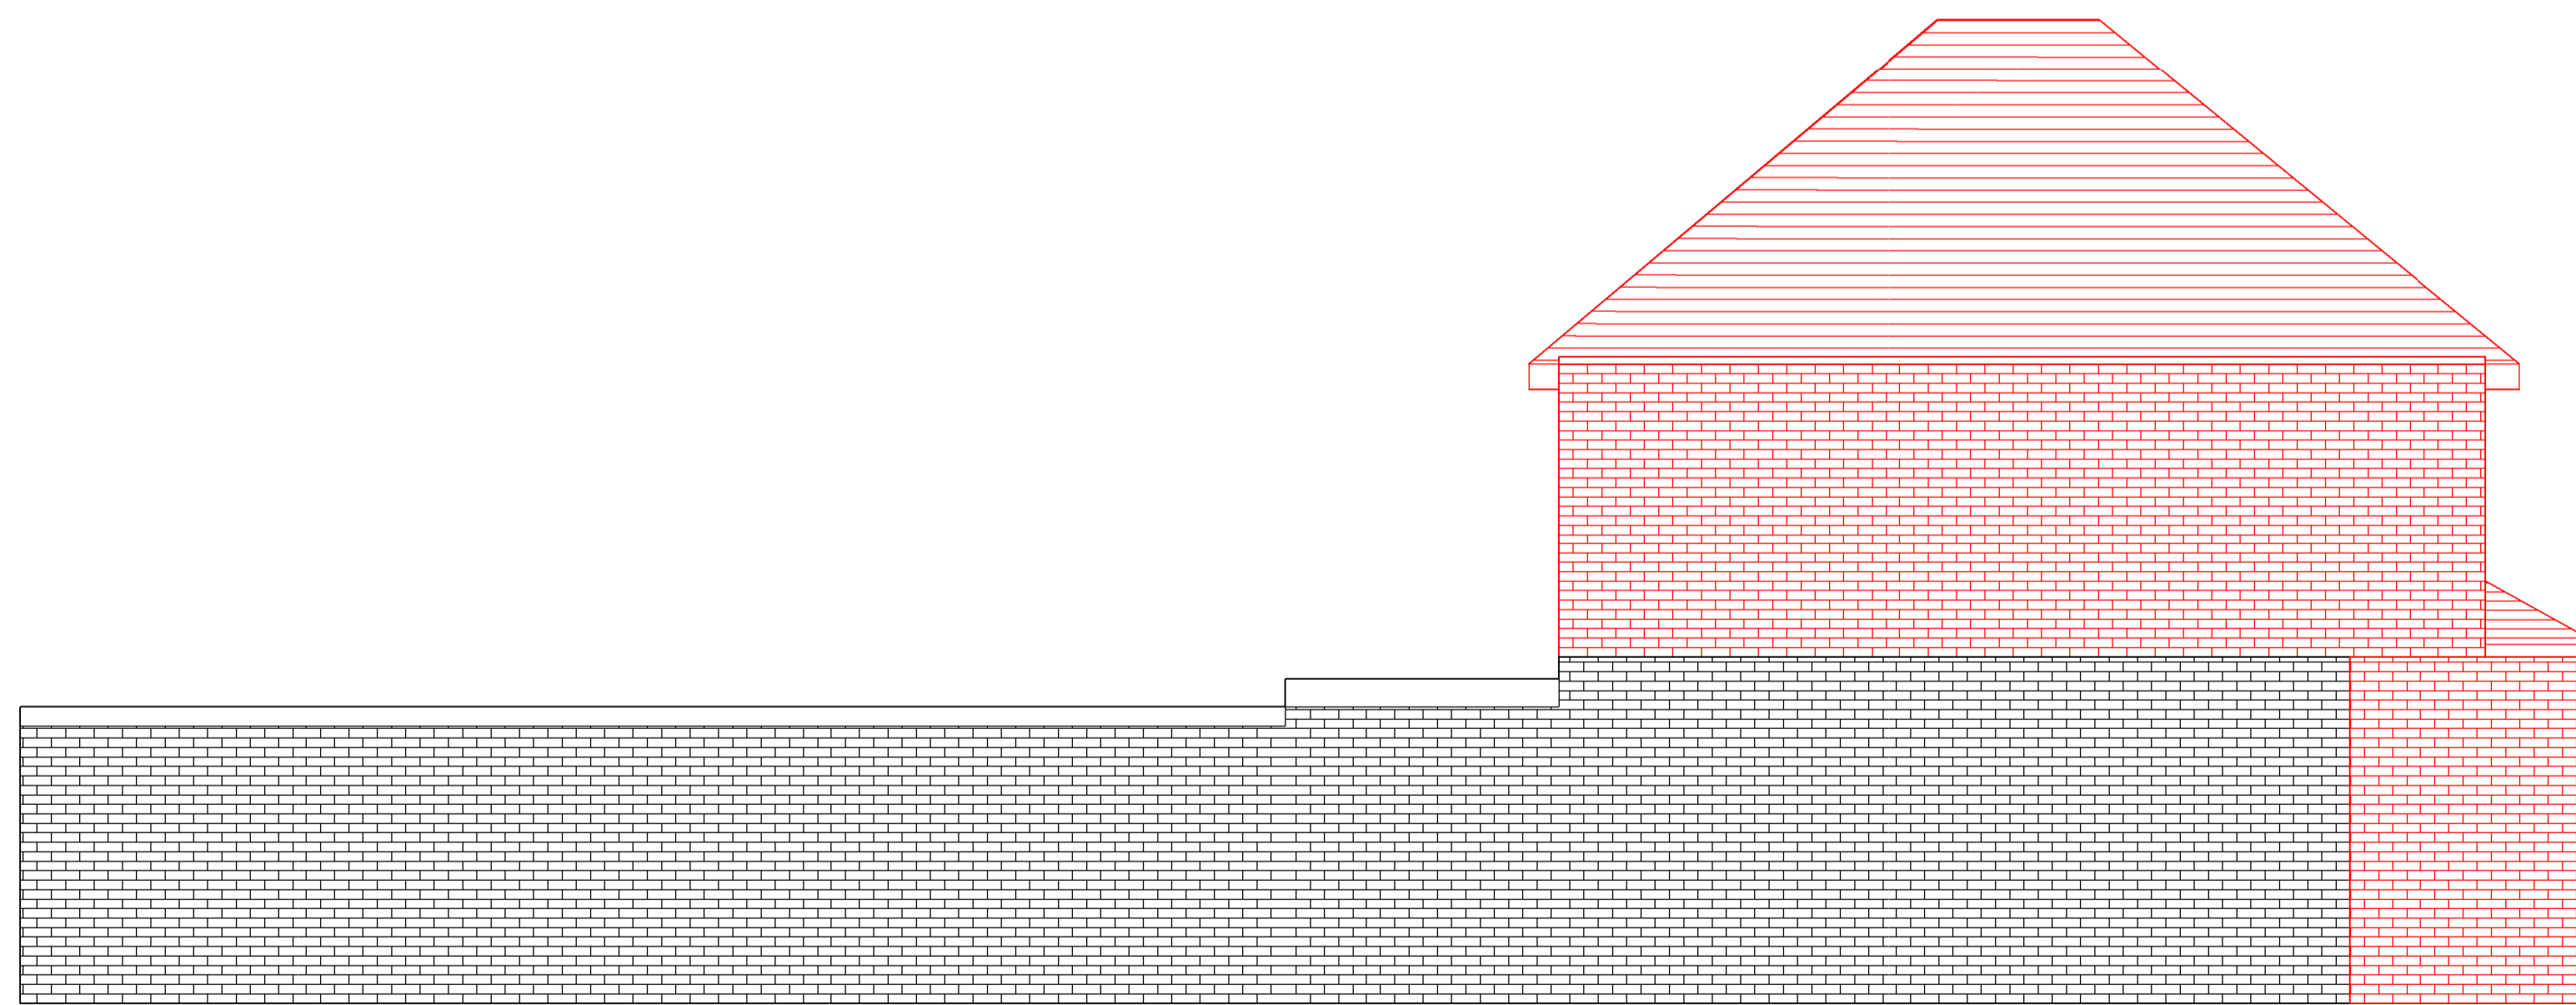

**Side Elevation Proposed**  
SCALE: 1 : 50

Rev	Date	Drawn	Amendment
P1	20.12.23	TL	For Planning Submission

WHITLINGHAM, THE RUTTS  
BUSHEY HEATH WD23 1LH

SIDE ELEVATION

Status  
**FOR PLANNING  
SUBMISSION**

Owner Saravanan Shankar

Scales 1:50 at A1

Drawing No	Rev
1/2020	1