
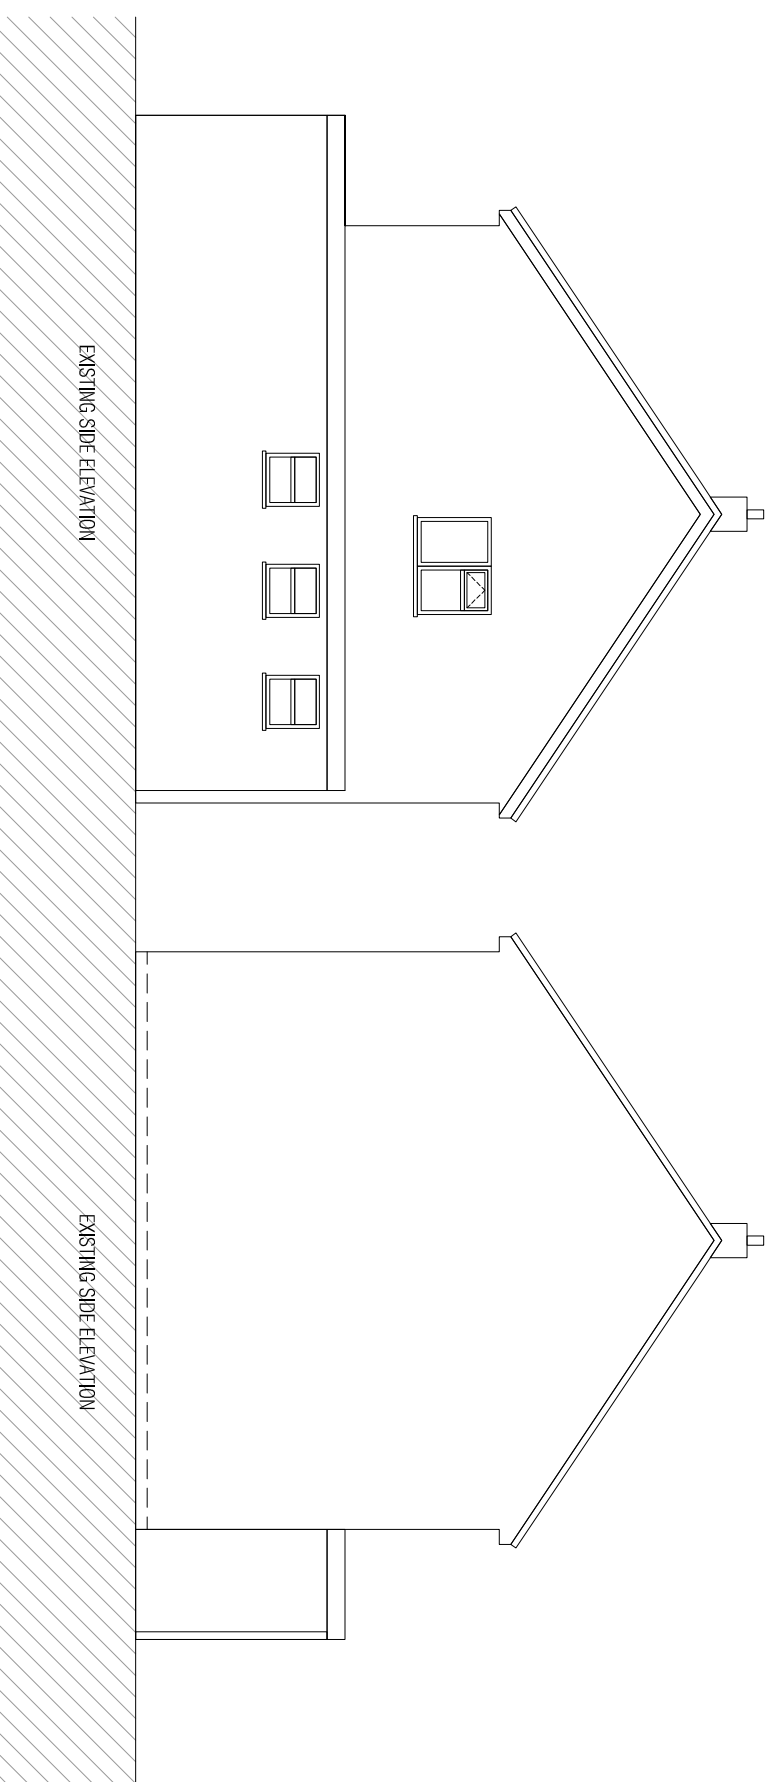
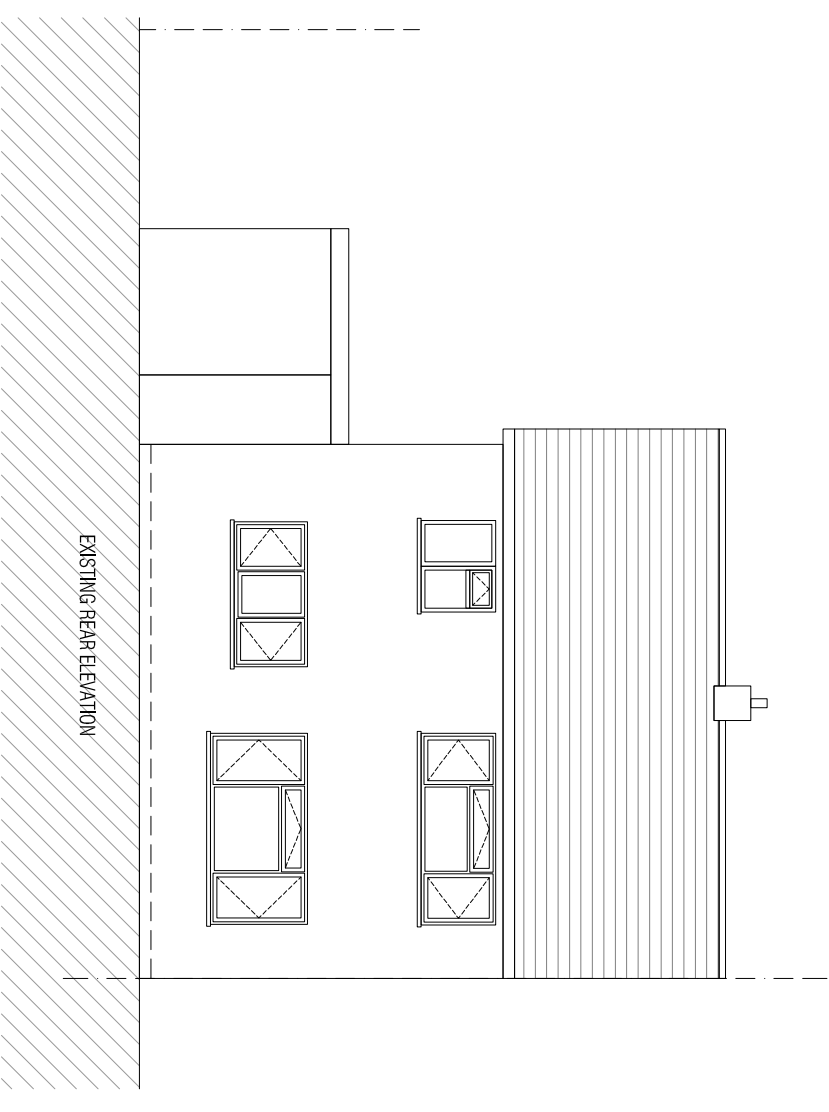


NO DIMENSIONS ARE TO BE SCALED FROM THIS DRAWING. ALL DIMENSIONS STATED MUST BE VERIFIED ON SITE. THE CONSULTANT MUST BE ADVISED OF ANY DISCREPANCIES PRIOR TO COMMENCEMENT OF WORK. THIS DRAWING IS TO BE USED IN CONJUNCTION WITH THE SPECIFICATION, BILL OF QUANTITIES AND ALL OTHER RELATED DRAWINGS.

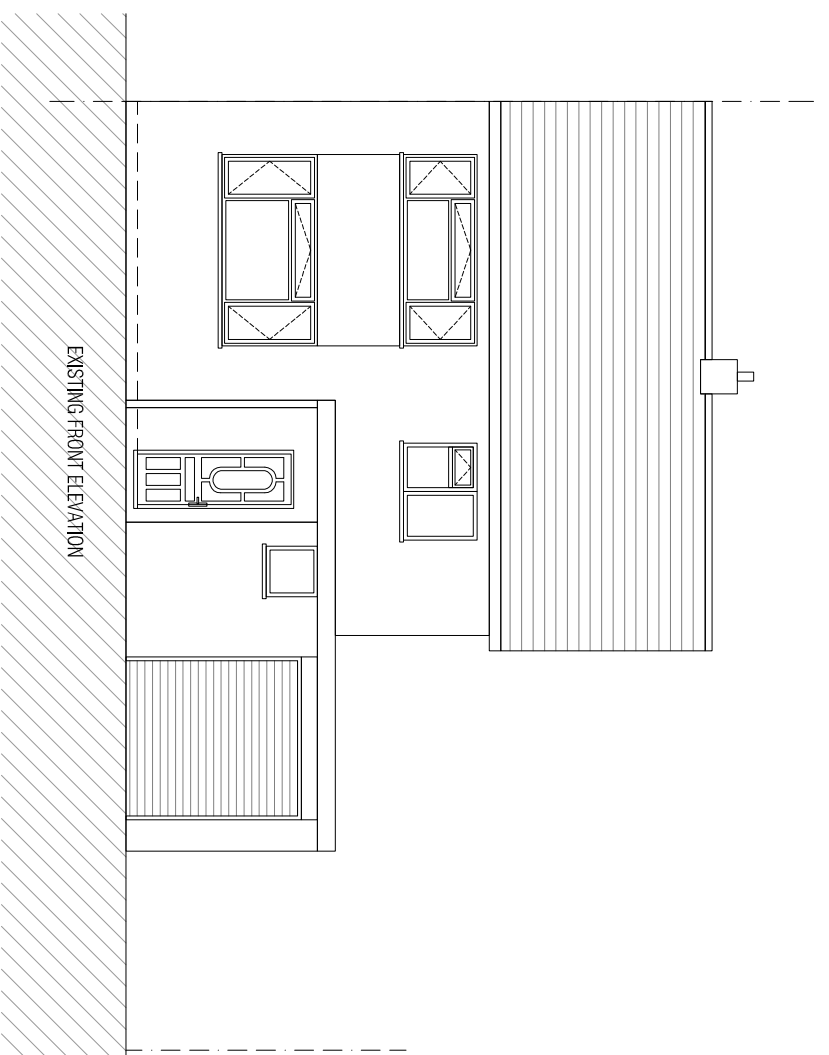

Project Title:
EXISTING ELEVATIONS

Project:
40 PARYS ROAD
LUTON LU3 2EW

Client:
MR. M. ALIM

Scale:
1:100 @A3

Date:
AUGUST 2023

Drawer:
ZU

Checker:
SA

Project No:
23074

Drawing No:
A 201

Revision: