


Notes

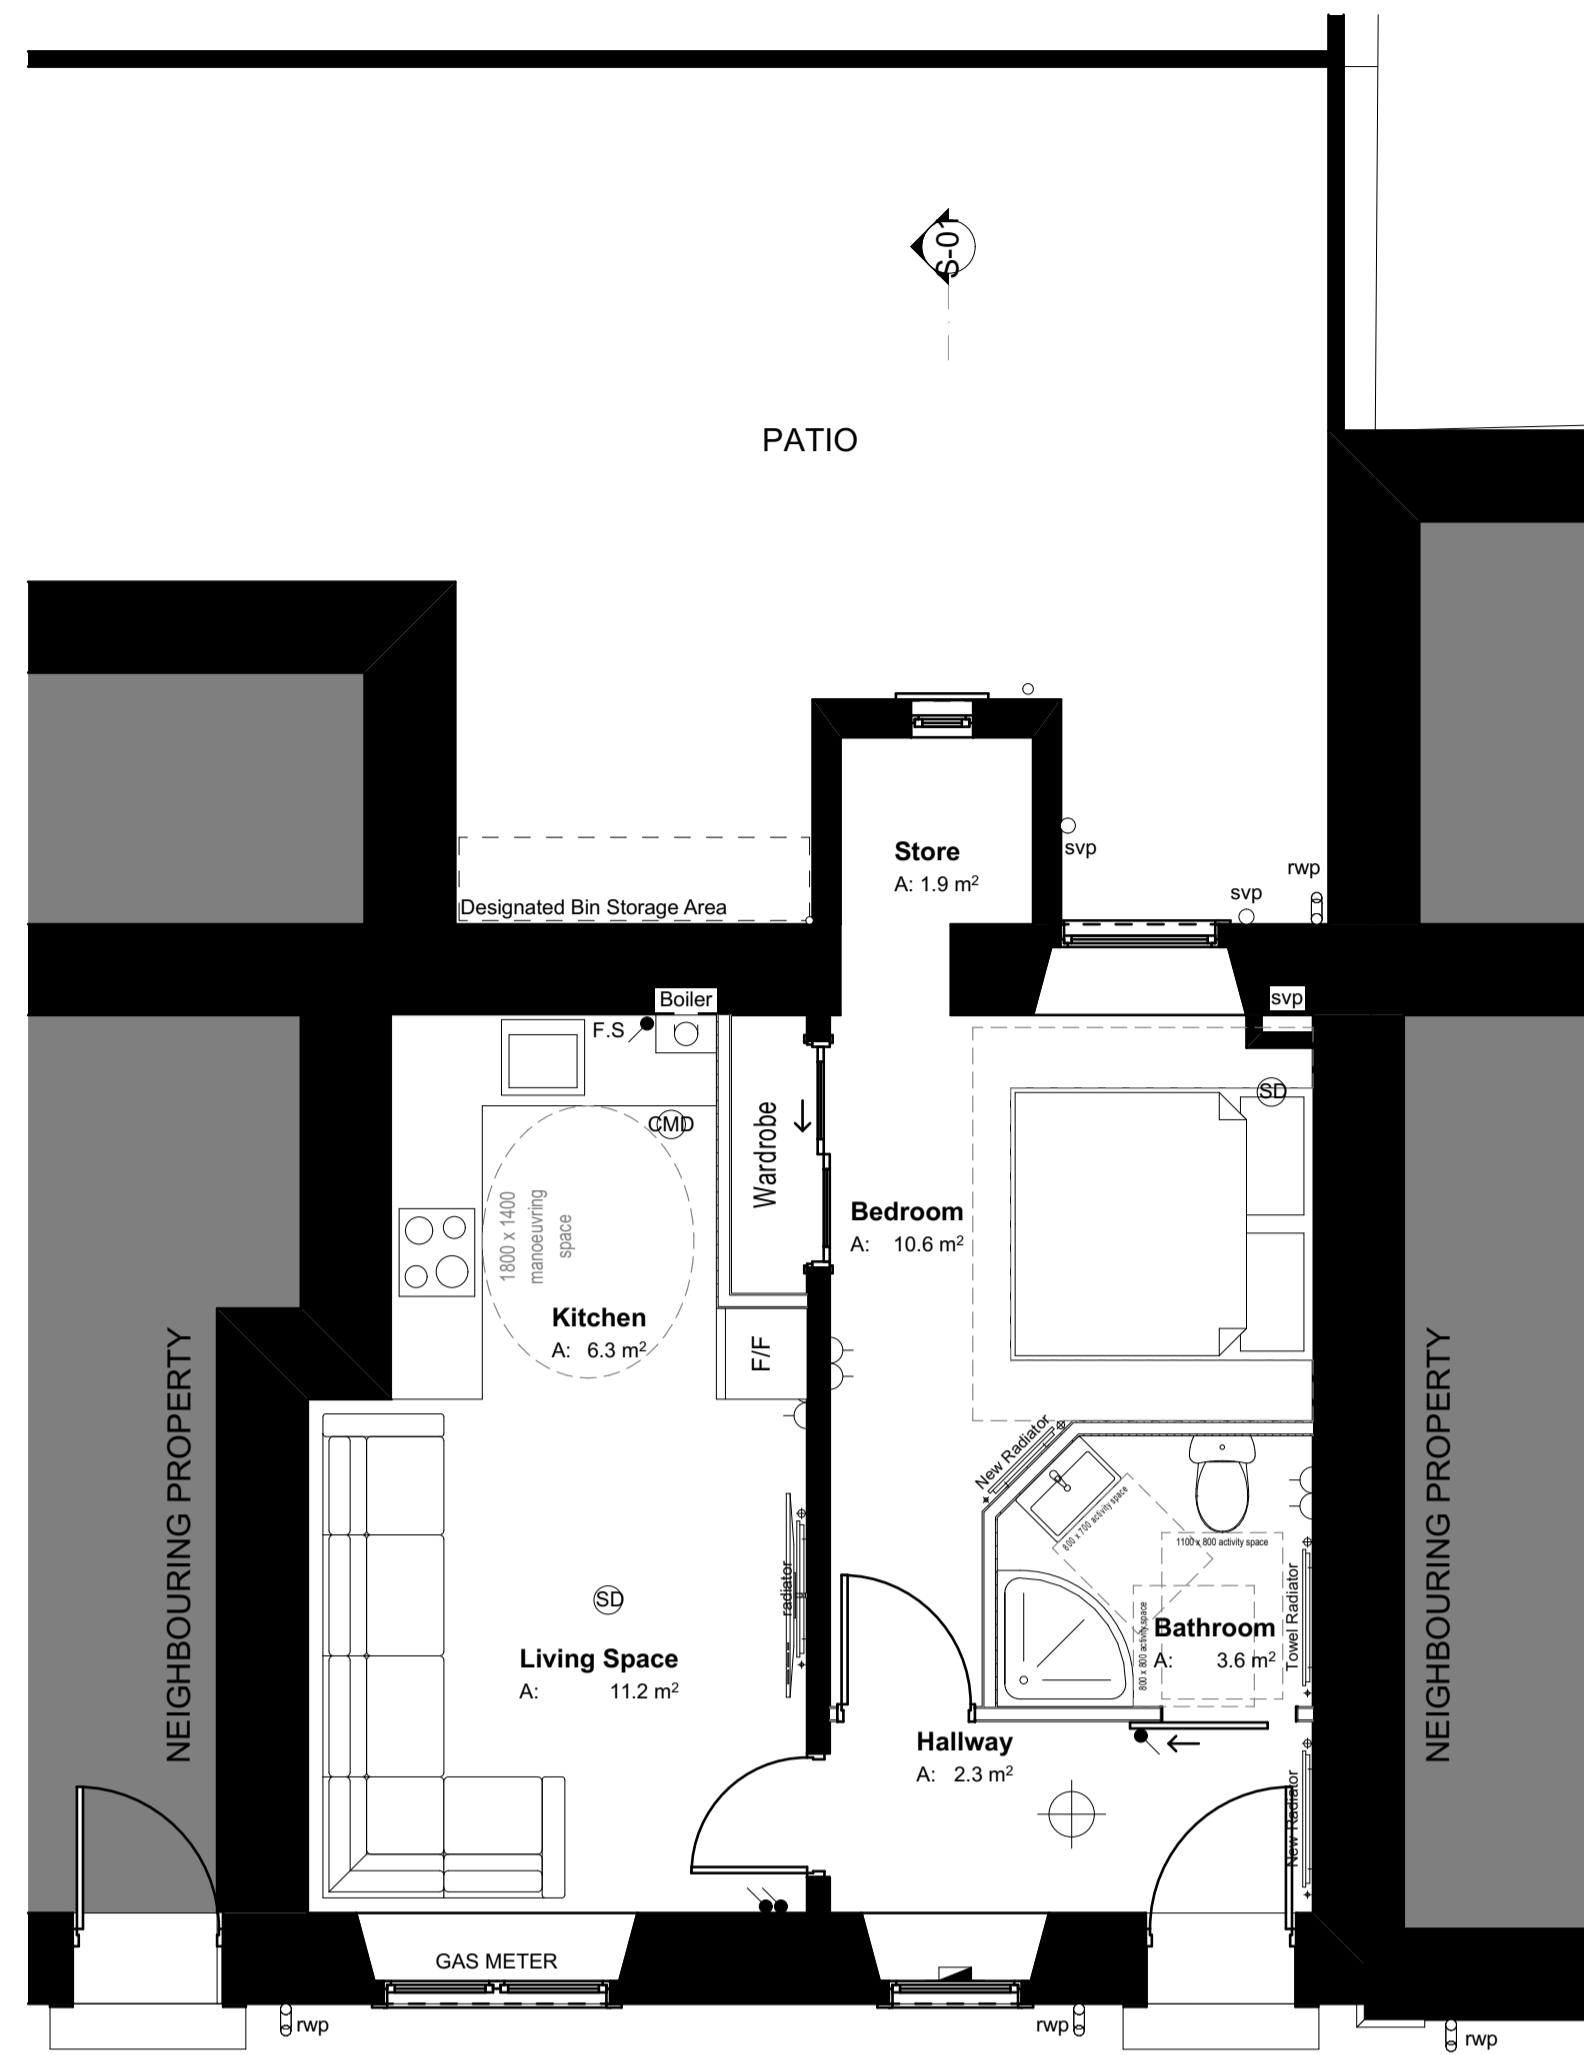

4



E1




E3



E2




E4

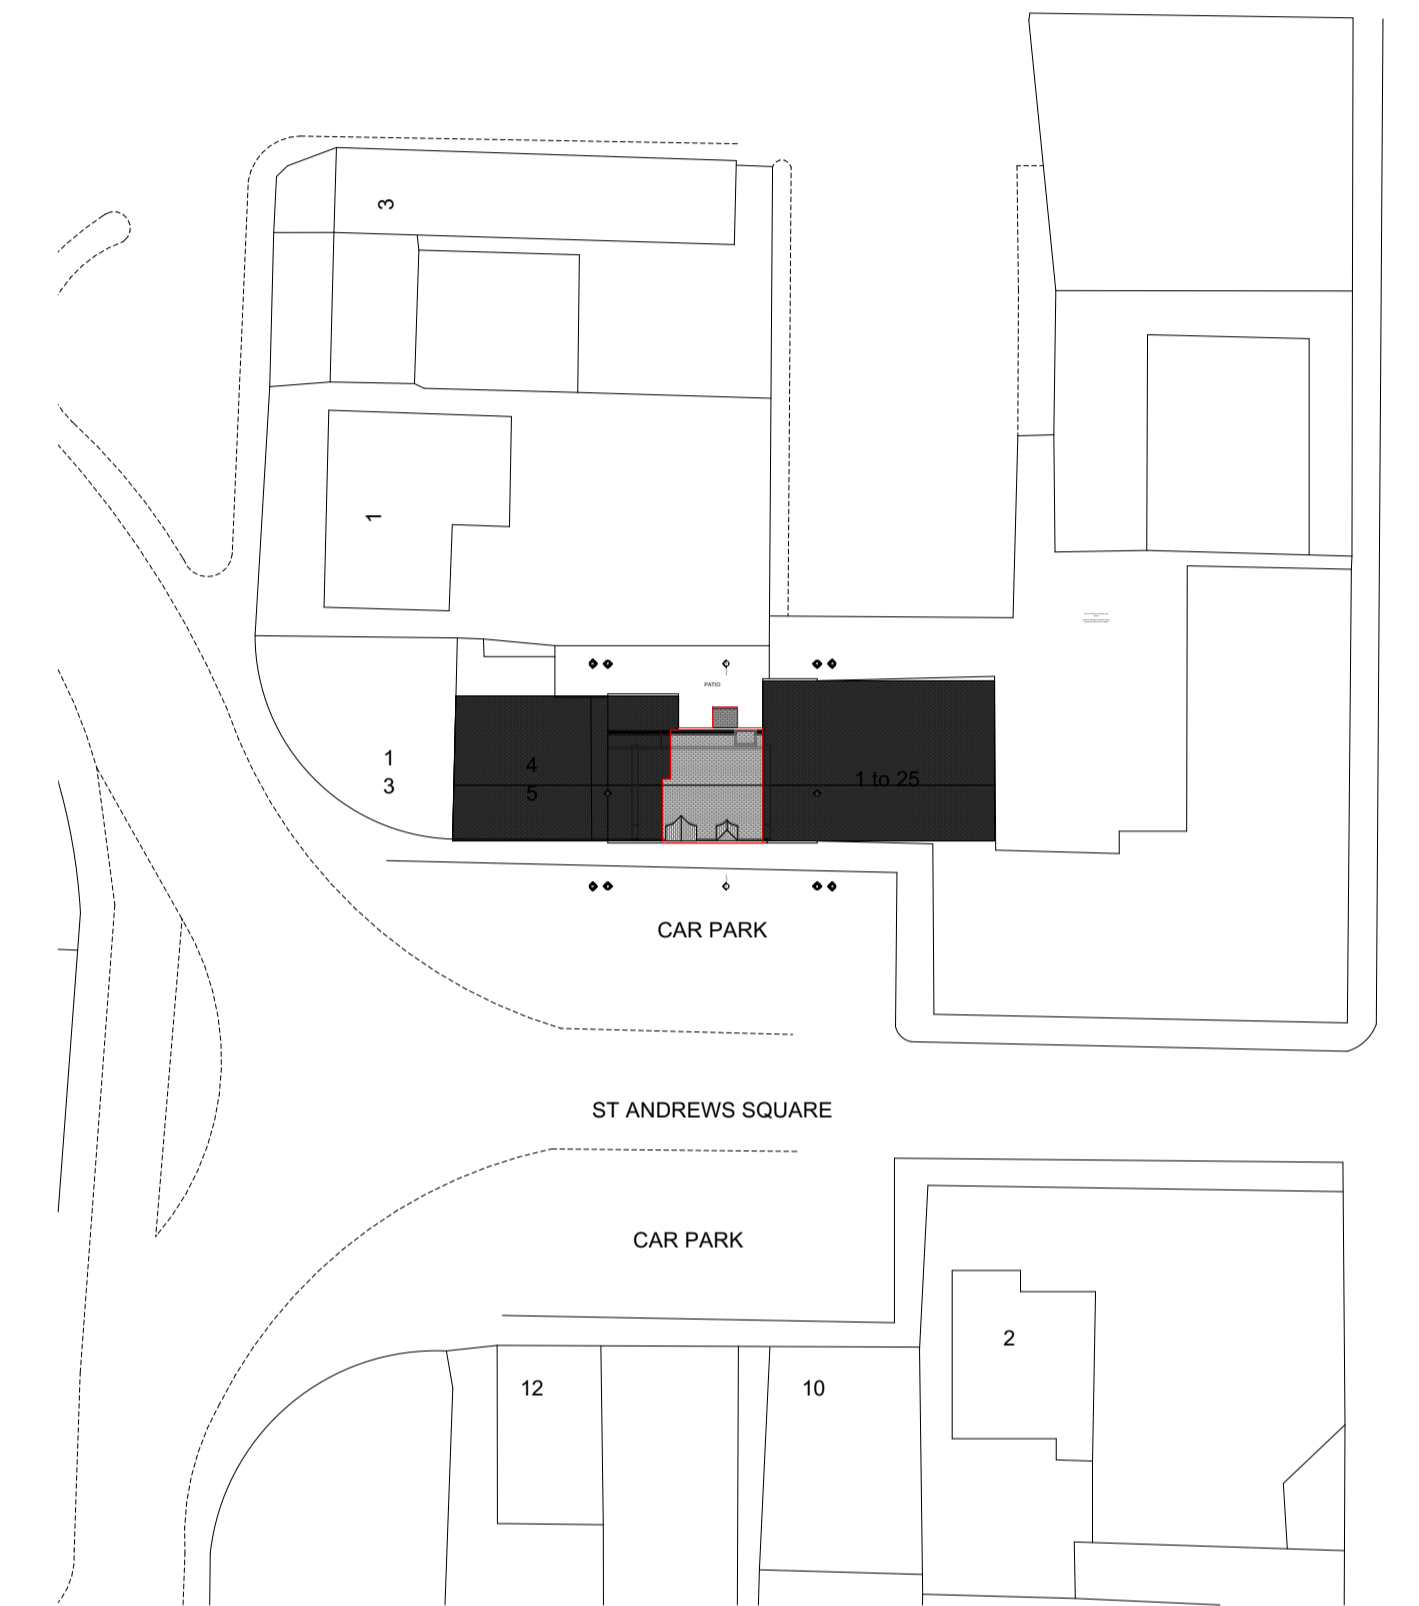



2



S-01

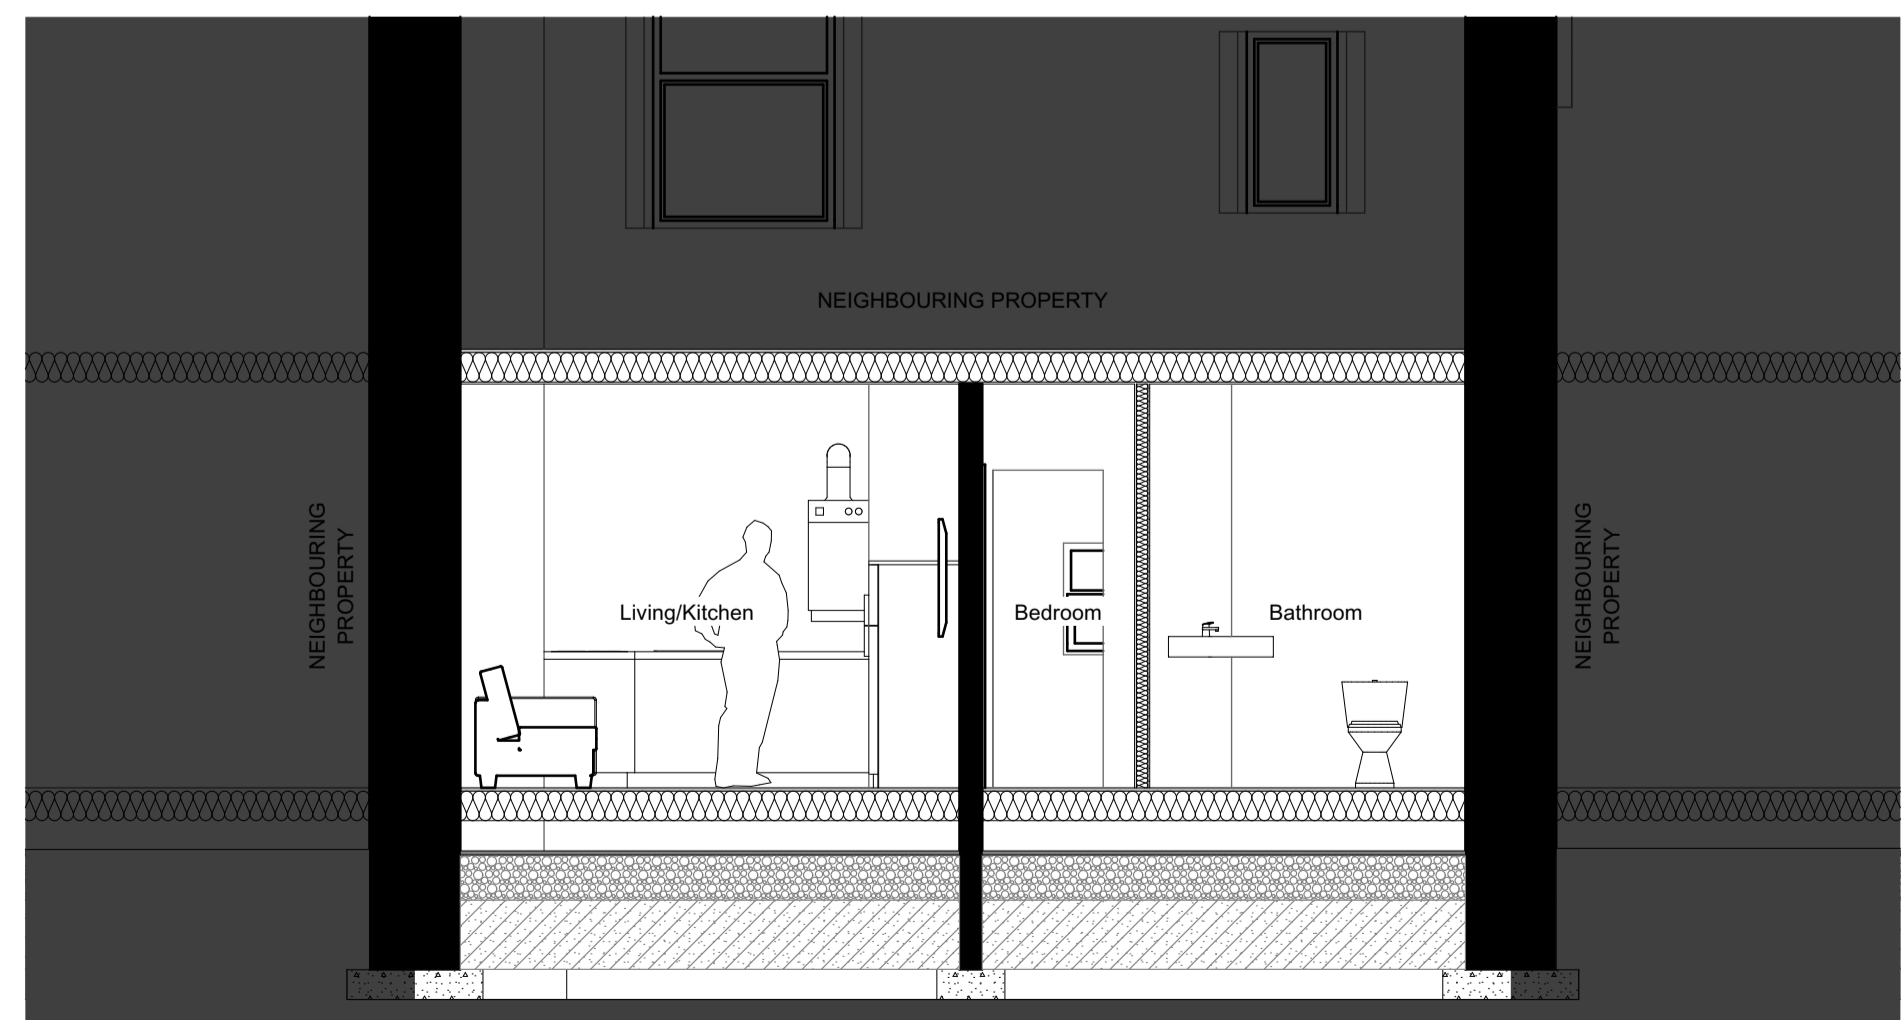

S-02

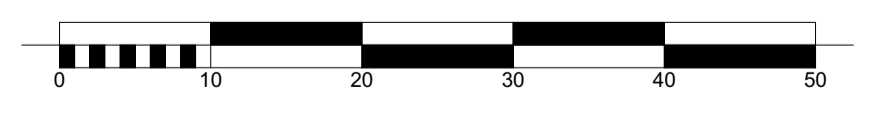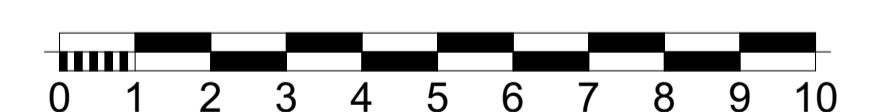

Rev	Notes



Job Title
Internal Alterations
6 St Andrew's Square, Buckie,
Morayshire AB56 1BT

Drawing Name
PROPOSED
Plans, Elevations & Sections

Drawing Status
Planning Submission

Drawn by
Grant Stewart Date
25/09/2023

Checked by
CS Date
25/09/2023

Drawing Scale
As Noted @ A1

Layout ID
2001(00)03 Revision