

Existing Side (South West) Elevation 1:100



Existing Front Elevation 1:100




Proposed Side (South West) Elevation 1:100




Proposed Front Elevation 1:100

PLANNING NOTES


- ROOF
FLAT SMOOTH CONCRETE TILES TO MATCH EXISTING
- WALLS
RUBBLE IRONSTONE PLINTH WITH STONE QUOINS TO MATCH
- 200 SQUARE TIMBER FRAME WITH TIBER STRUTS & HORIZONTAL TIMBER BOARDING
- WINDOWS AND DOORS TO MATCH EXISTING

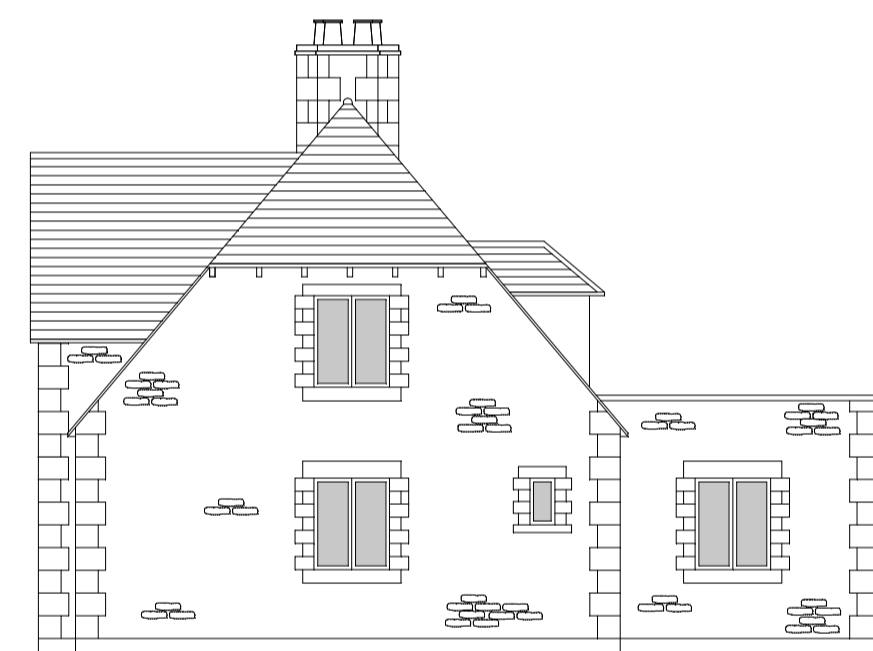


Existing Side (North East) Elevation 1:100

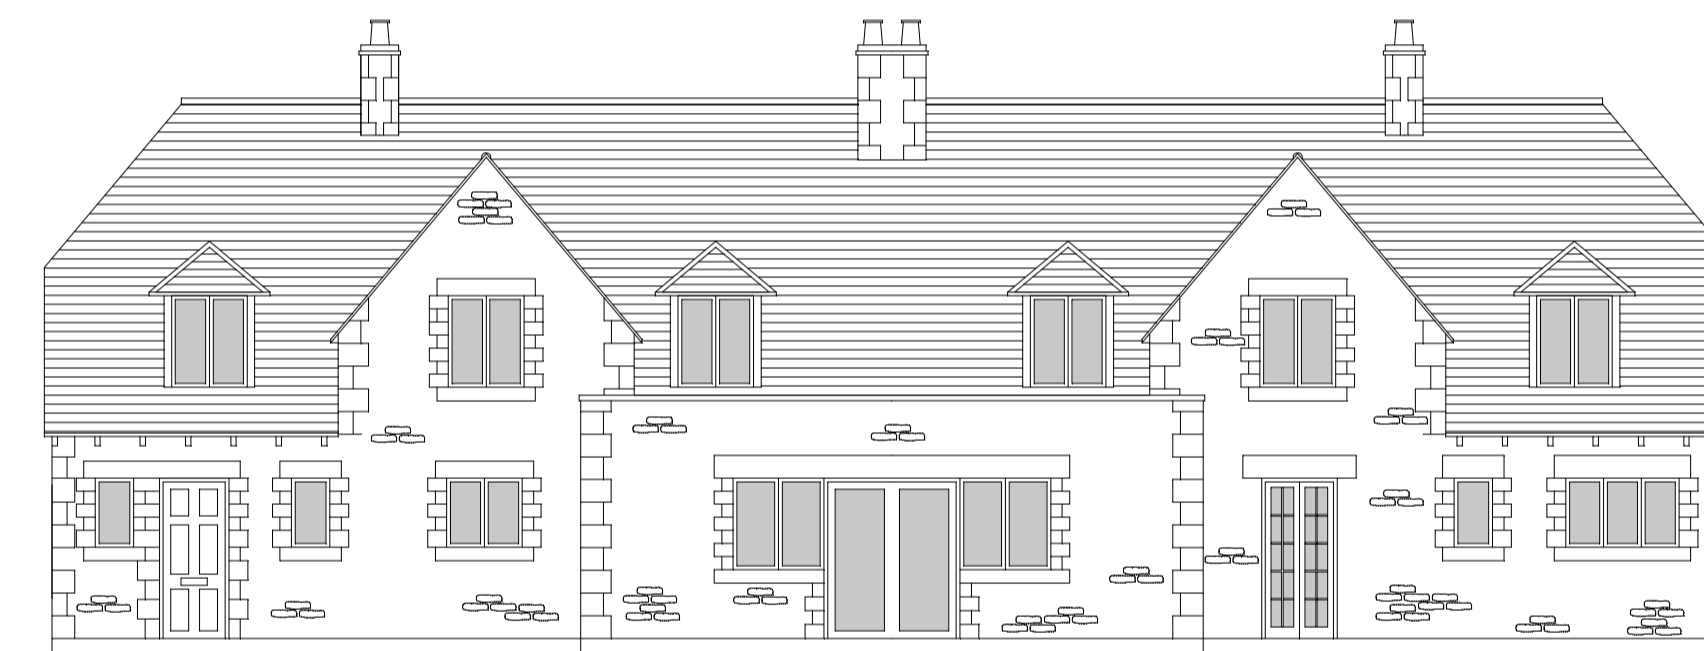

Existing Rear Elevation 1:100

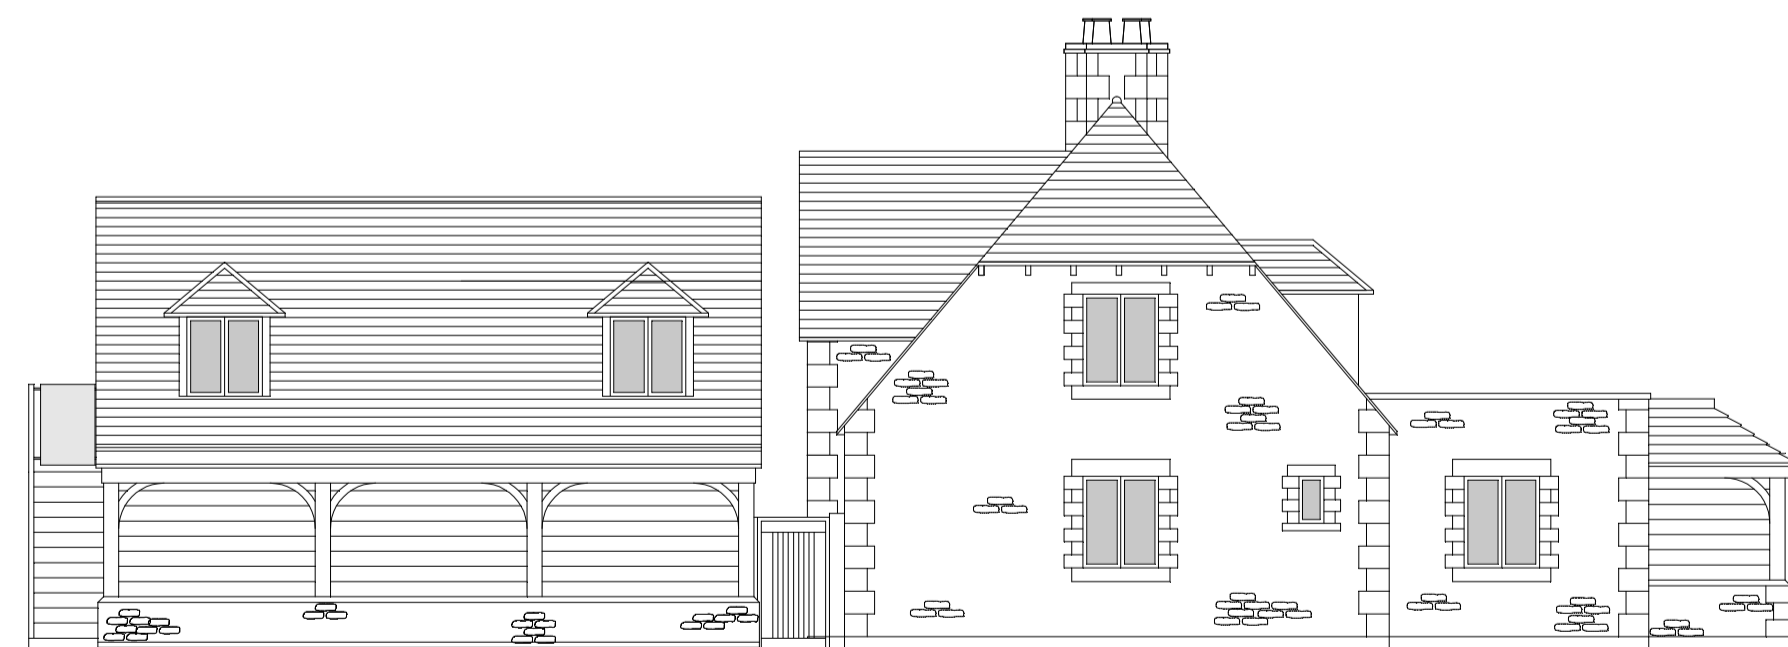

Proposed Side (North East) Elevation 1:100

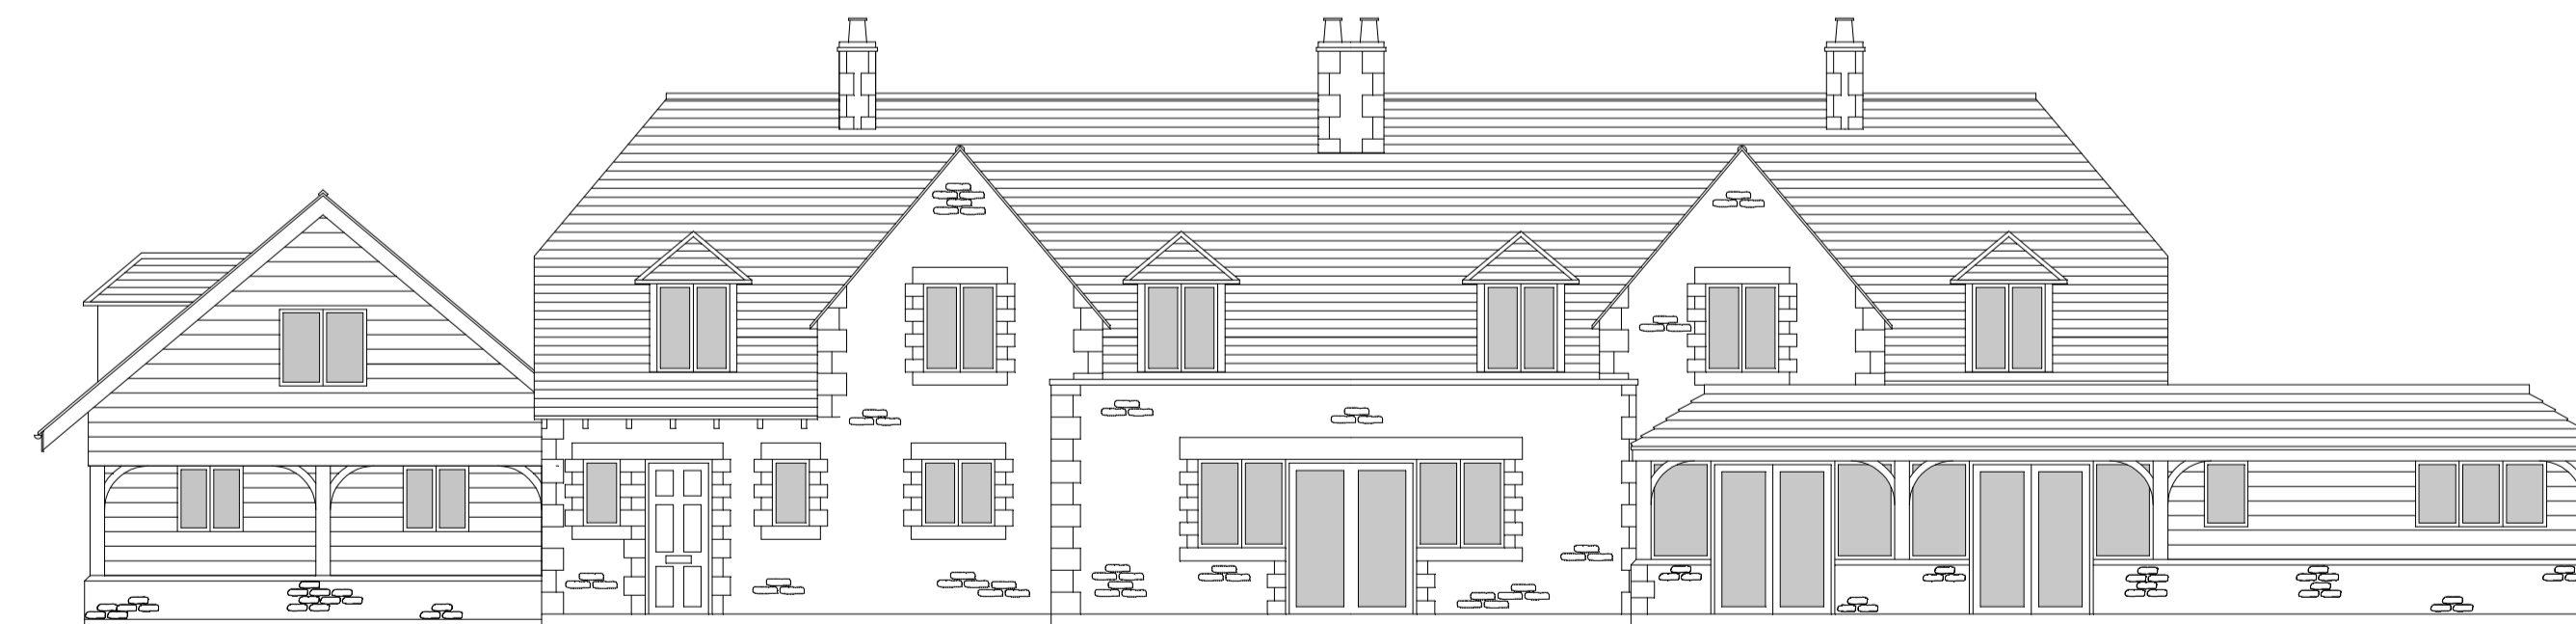

Proposed Rear Elevation 1:100