
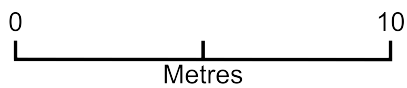


# 437 Northdown Road

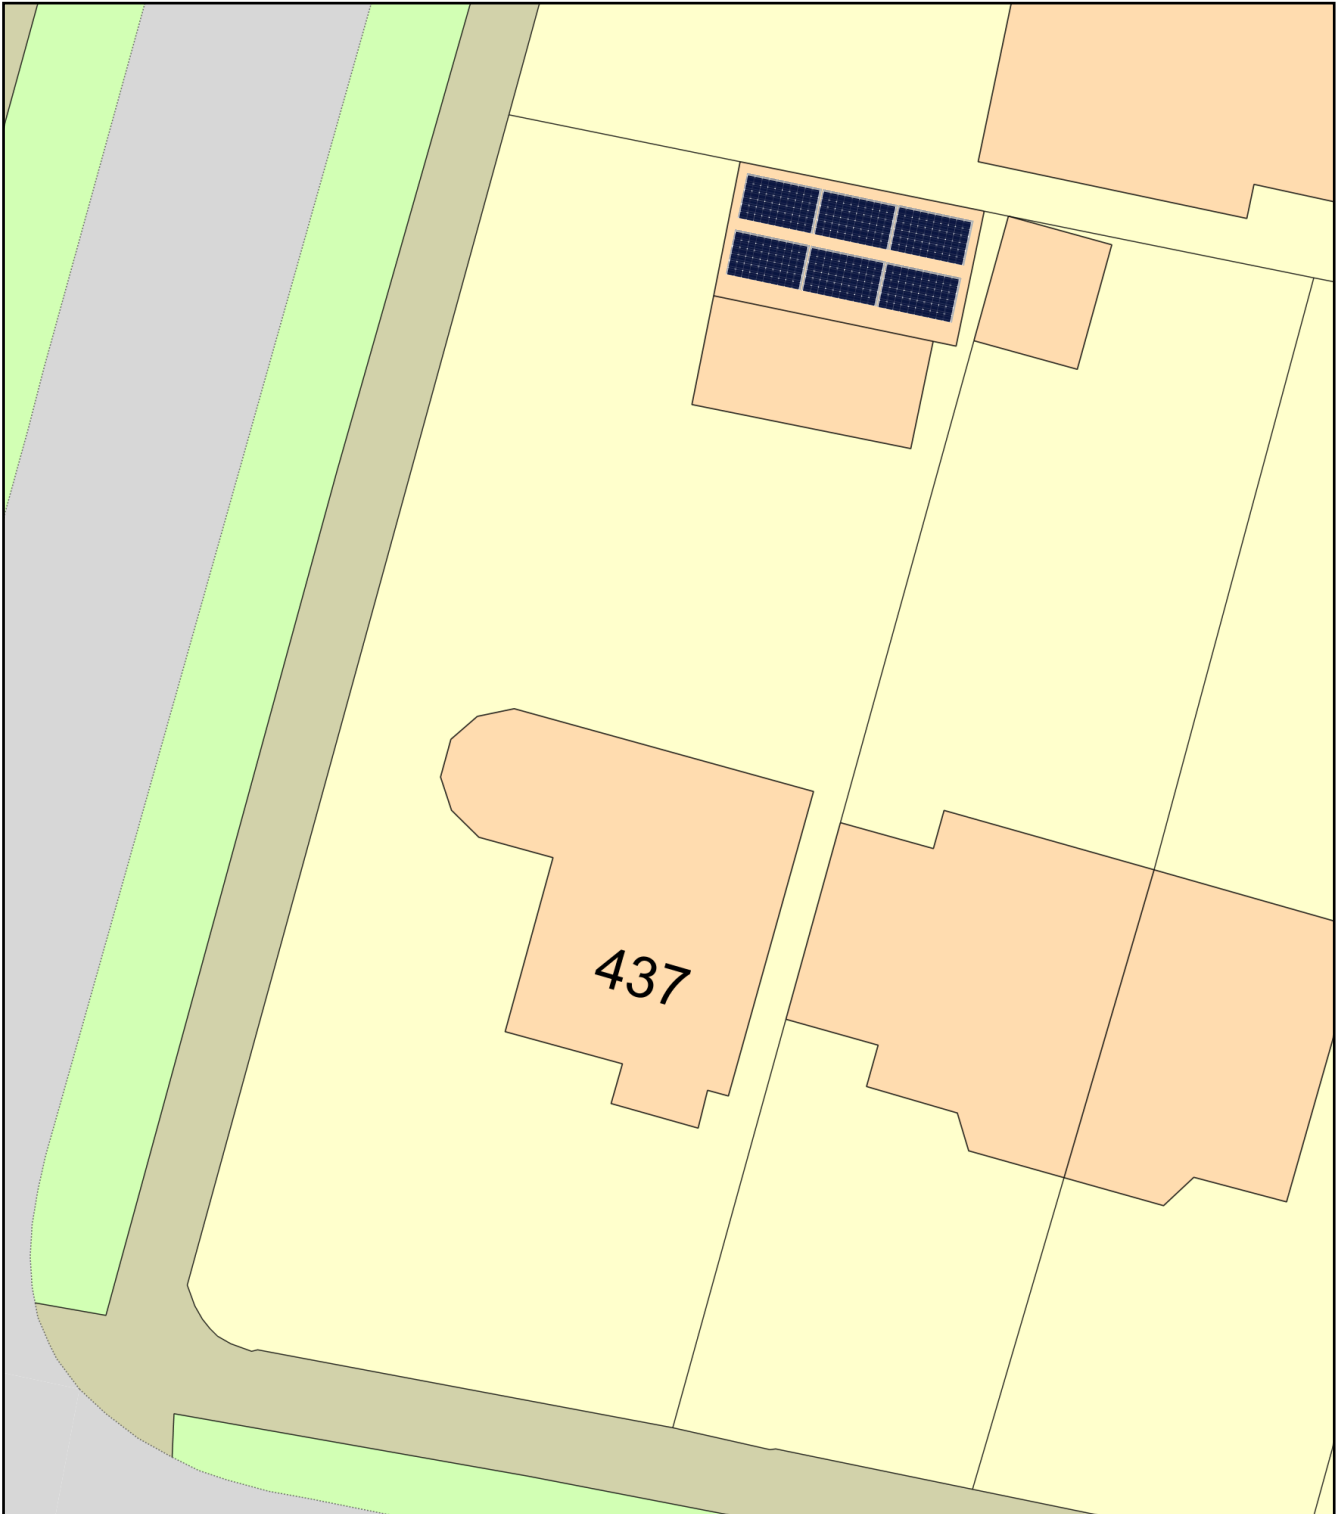

Plan Produced for: Mrs Shiela Lumsden

Date Produced: 15 Dec 2023

Plan Reference Number: TQRQM23349102739016

Scale: 1:200 @ A4