


437 Northdown Road  
Existing Block Plan

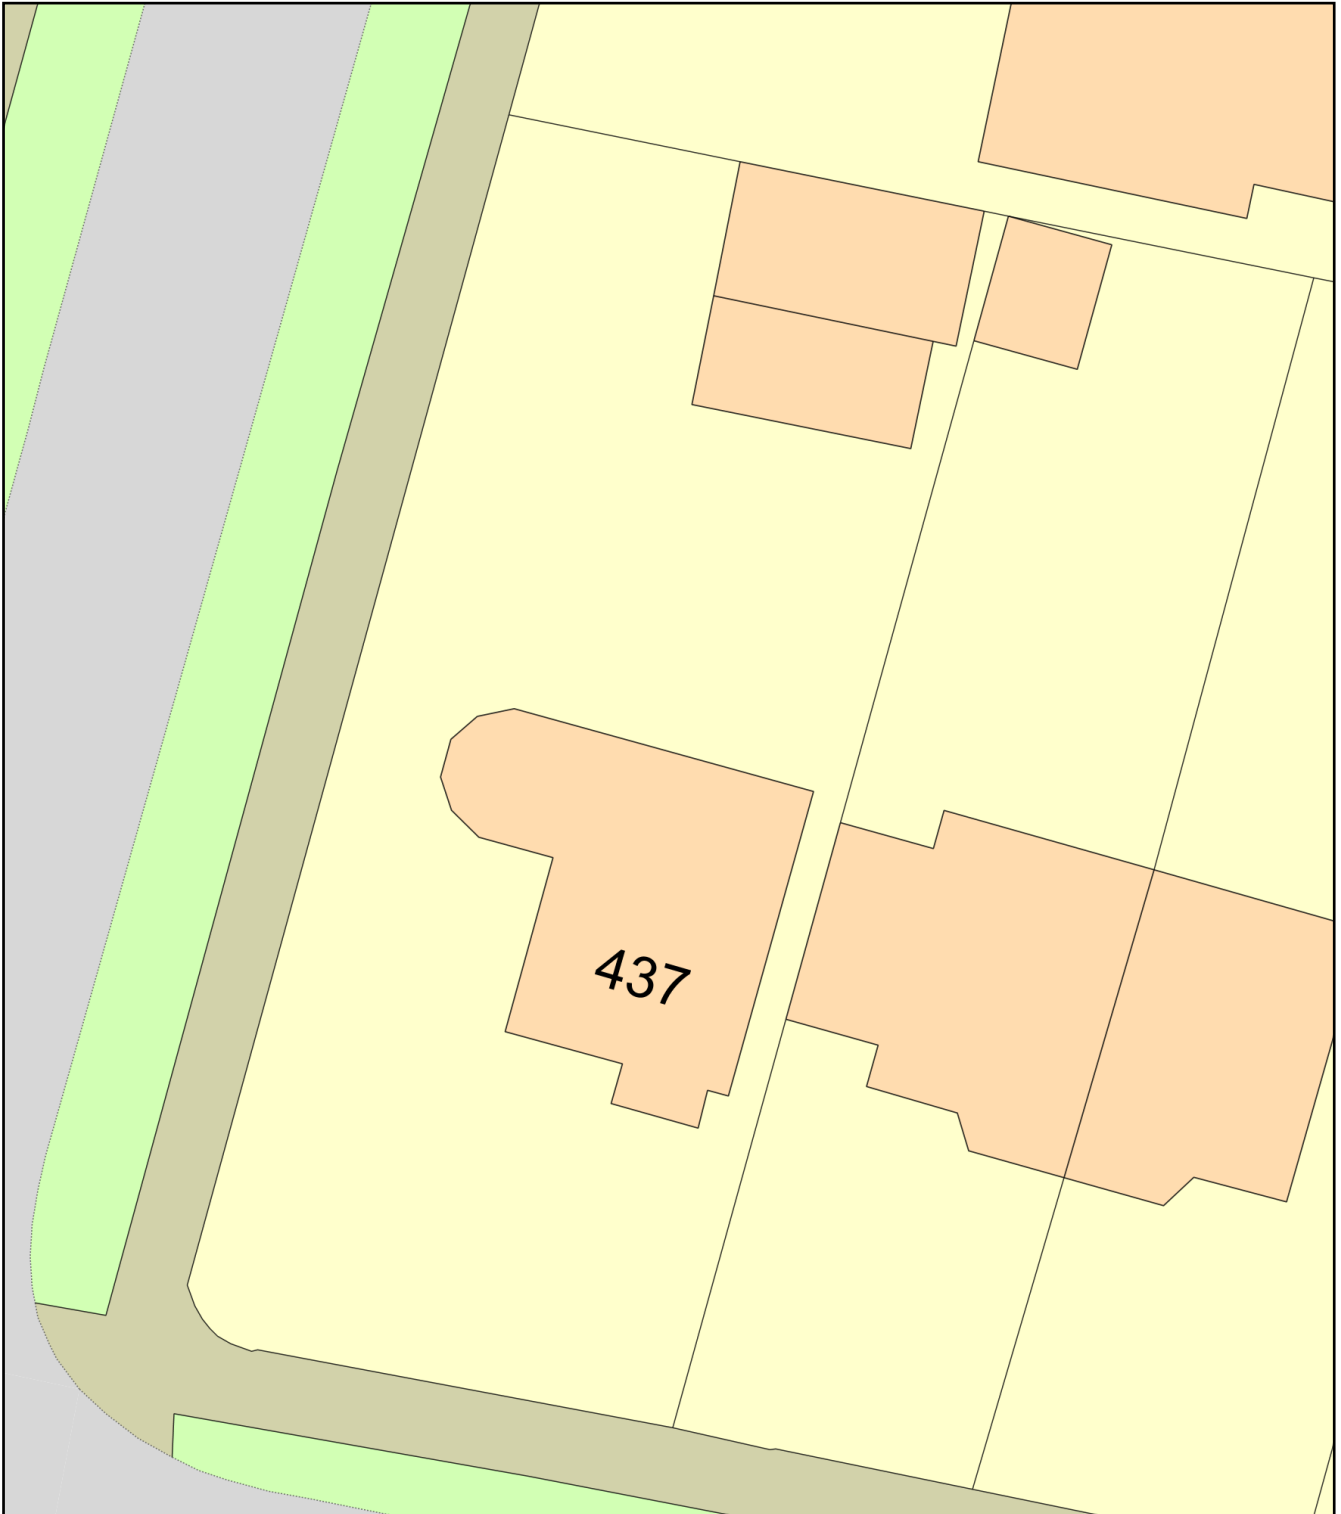

Plan Produced for: Mrs Shiela Lumsden

Date Produced: 15 Dec 2023

Plan Reference Number: TQRQM23349102739016

Scale: 1:200 @ A4