



SITE LOCATION PLAN - Scale 1:1250

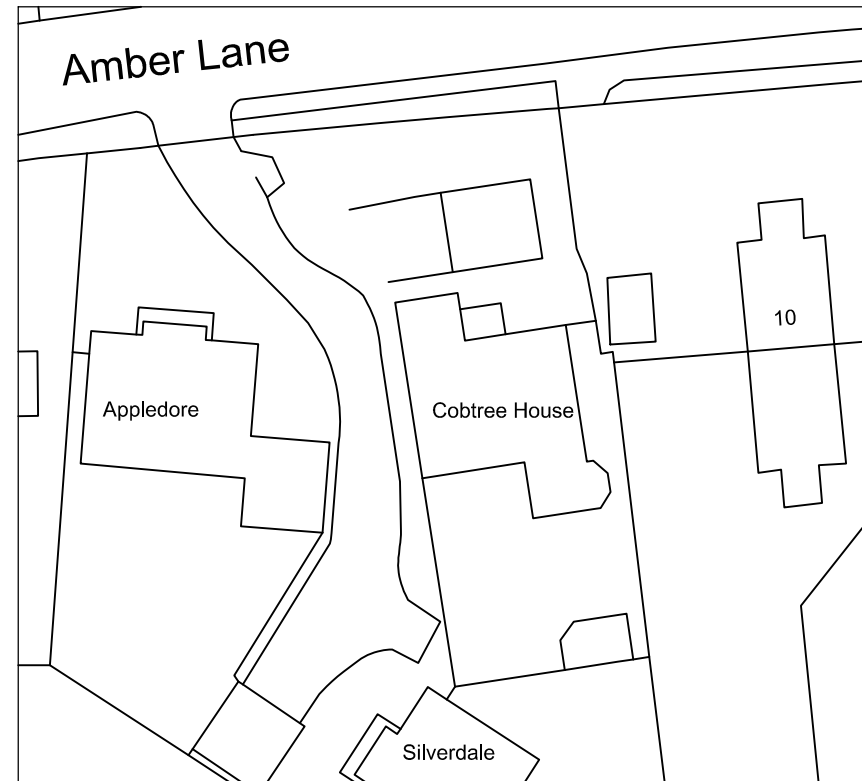

SITE BLOCK PLAN as existing - Scale 1:500

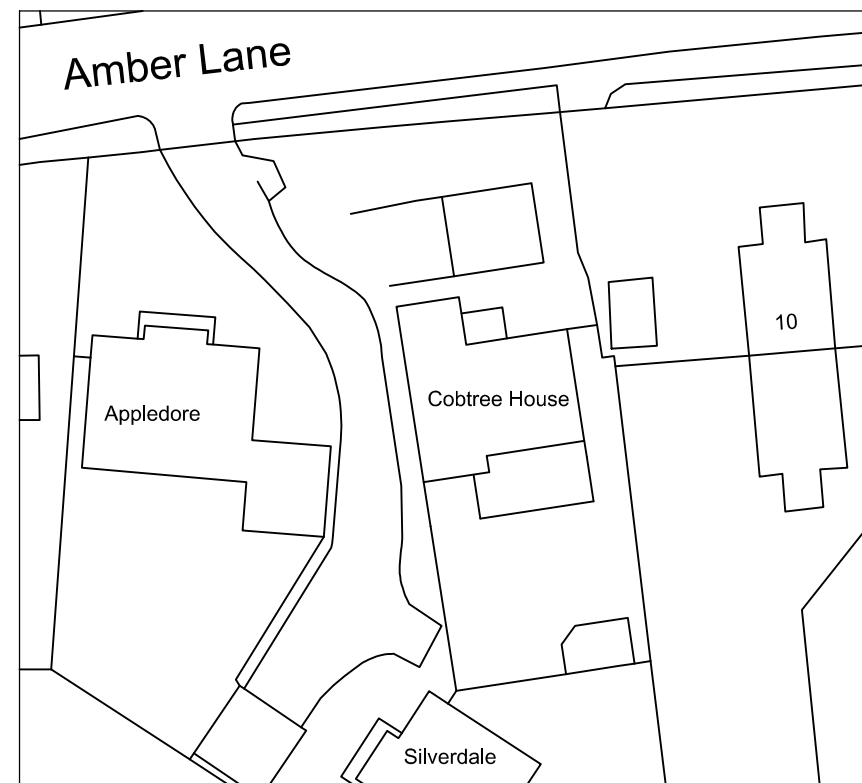

SITE BLOCK PLAN as proposed - Scale 1:500

Notes

Do not scale for construction purposes.

Check all dimensions and levels on site before commencing work or preparing any shop drawings and report any discrepancies to avoid abortive work.

This drawing and design are the copyright of the Architects and must not be copied or reproduced either in whole or in part without prior permission from D C Hudson & Partner LLP.

All materials, components and workmanship are to comply with the requirements of the latest relevant British Standard Code of Practice and appropriate manufacturer's recommendations.

All work is to be carried out to the satisfaction of the Local Authority and to comply with the current Building Regulations.

This drawing is to be read in conjunction with the standard specification and preliminary items prepared by D C Hudson and Partner LLP together with the appropriate details.

CDM Regulations 2015

It is assumed the information contained in this drawing will be constructed and carried out by a competent contractor or skilled person, familiar with this type of work and provided they have the skills, knowledge, experience and the organisational capability necessary to carry out those roles, in a way that secures health and safety and CDM compliance.

| Rev. | Amendment | Date |
|------|-----------|------|
| | | |

Drawing Title
SITE LOCATION PLAN
EXISTING AND PROPOSED
BLOCK PLANS

Project
COBTREE HOUSE
AMBER LANE
CHART SUTTON
KENT.
ME17 3SE

Client
Mr R & Mrs J PARKER

Scale Date
A5 NOTED @ A3 DEC 2023

D C HUDSON & PARTNER LLP
CHARTERED ARCHITECTS

 The Doctors House
Royal British Legion Village
Hill Road
Aylesford
Kent ME20 7QX
Tel: (01622) 791189

E-mail: info@dchudson.co.uk
Web: www.dchudson.co.uk

| Drawing Number | Rev |
|----------------|-----|
| 2431 / 01 | - |

THIS DRAWING IS COPYRIGHT