




SIDE (SOUTH) ELEVATION

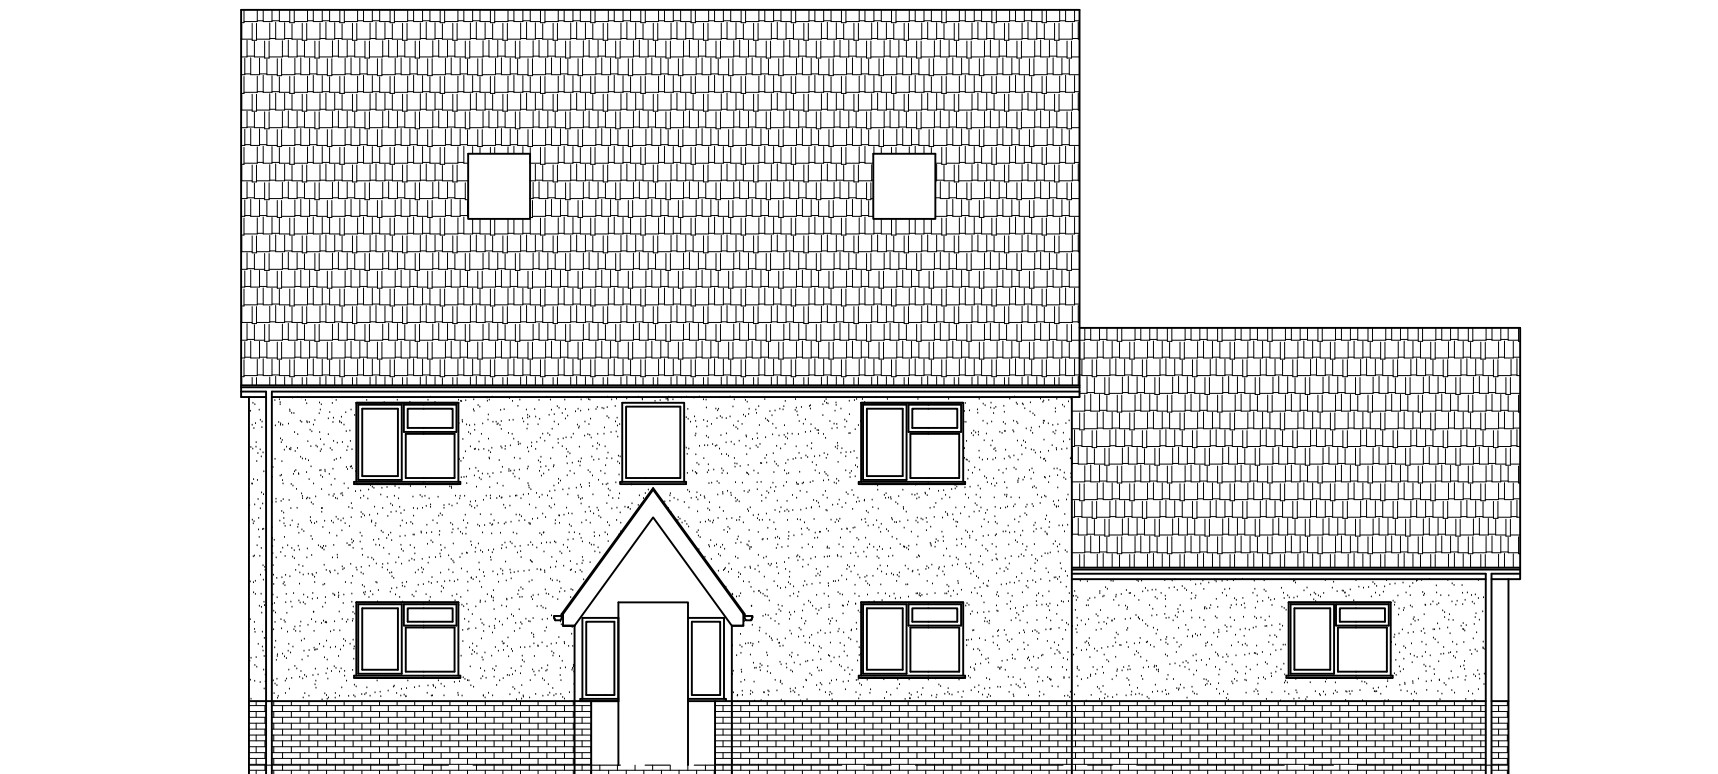

FRONT (EAST) ELEVATION

DRAWING FOR PLANNING  
PURPOSE ONLY.



Paul Davis Structural Services,  
71 Highfield Road,  
Ipswich, IP1 6DG  
Tel: 01473 741931  
Mobile: 07971 865033  
e-mail: paul.davis7126@gmail.com

Structural Engineering &  
Steelwork Fabrication

Drawing Title  
HONEYSUCKLE COTTAGE,  
HEMINGSTONE.  
IP6 9RJ.  
EXISTING ELEVATIONS.

Scale 1:100(A3)	Drawn PRD	Date JAN 24	App
--------------------	--------------	----------------	-----

AutoCAD Drawing No. 23209 / 2	Rev.
----------------------------------	------

Rev	Date	Drawn
-----	------	-------

Description