


REAR (WEST) ELEVATION



SIDE (NORTH) ELEVATION

DRAWING FOR PLANNING
PURPOSE ONLY.

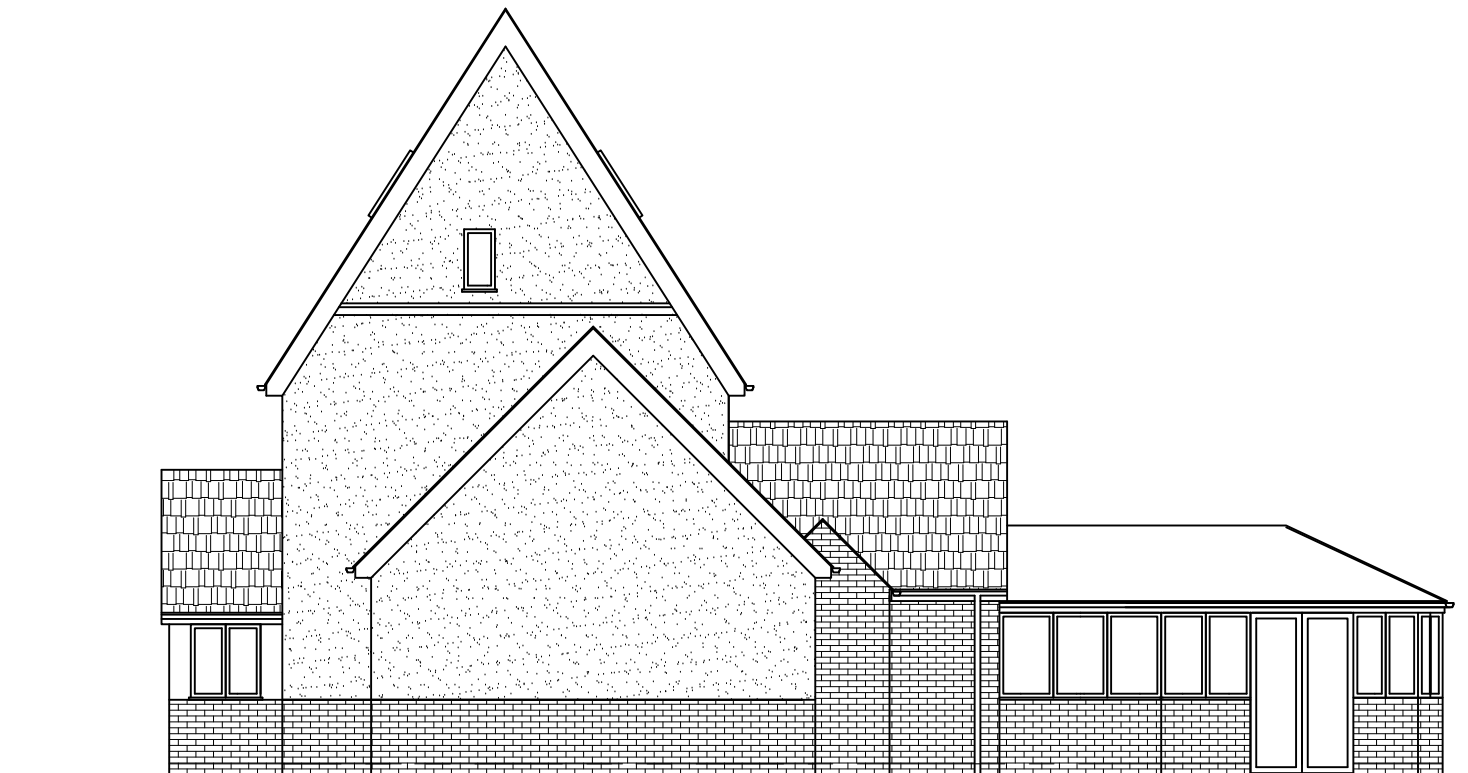

Paul Davis Structural Services,
71 Highfield Road,
Ipswich, IP1 6DG
Tel: 01473 741931
Mobile: 07971 865033
e-mail: paul.davis7126@gmail.com

Structural Engineering &
Steelwork Fabrication

Drawing Title
HONEYSUCKLE COTTAGE,
HEMINGSTONE.
IP6 9RJ.
EXISTING ELEVATIONS.

Scale 1:100(A3)	Drawn PRD	Date JAN 24	App
--------------------	--------------	----------------	-----

AutoCAD Drawing No. 23209 / 3	Rev.
----------------------------------	------

Rev	Date	Drawn
-----	------	-------

Description