



REAR (WEST) ELEVATION

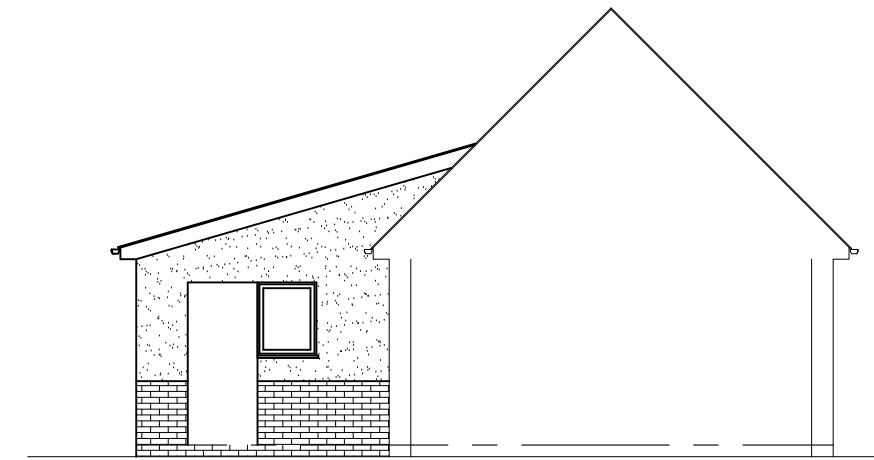

EXTENSION (SOUTH) ELEVATION

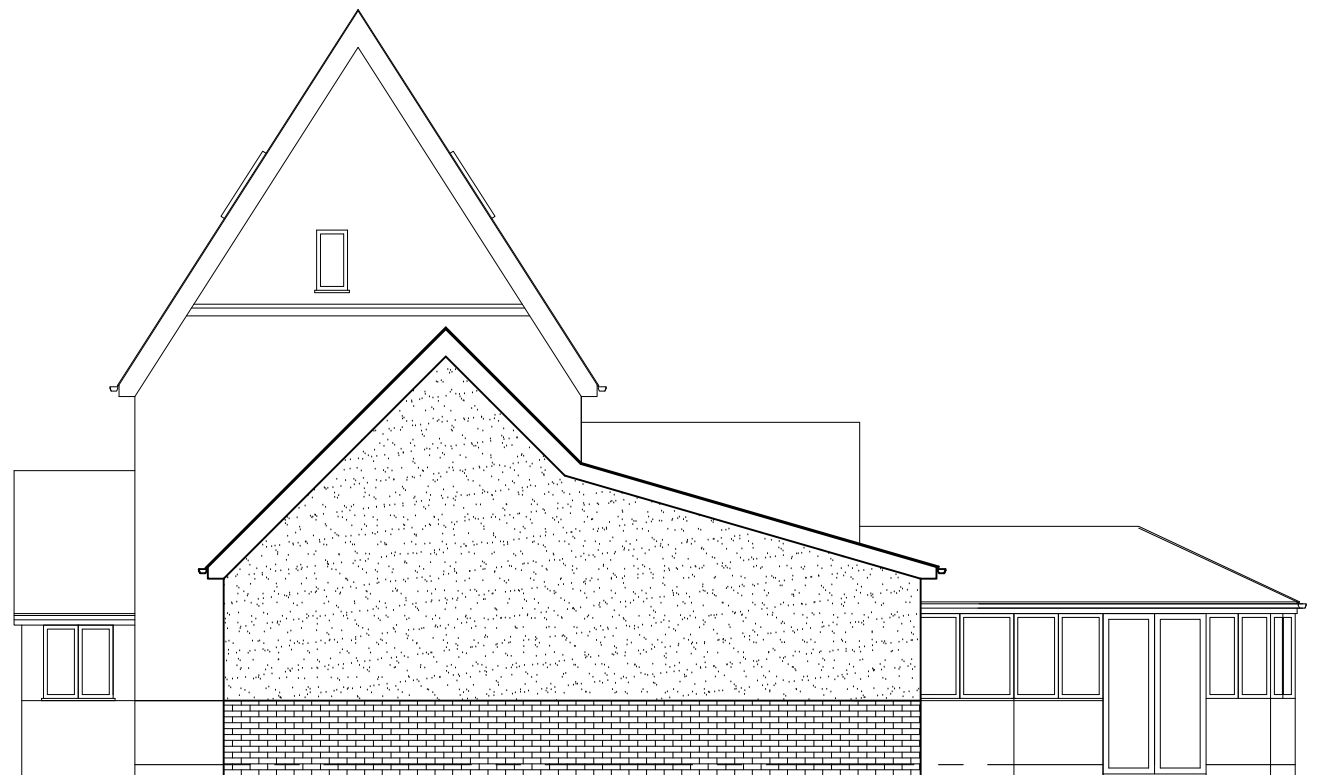

SIDE (NORTH) ELEVATION

DRAWING FOR PLANNING
PURPOSE ONLY.



Materials, all to match existing.

Walls.
Red brickwork to plinth wall.
Painted Render above. White colour.

Roof.
Brown tiles.

Windows and doors.
Grey.

Paul Davis Structural Services,
71 Highfield Road,
Ipswich, IP1 6DG
Tel: 01473 741931
Mobile: 07971 865033
e-mail: paul.davis7126@gmail.com

Structural Engineering &
Steelwork Fabrication

Drawing Title
HONEYSUCKLE COTTAGE,
HEMINGSTONE.
IP6 9RJ.
PROPOSED ELEVATIONS.

Scale 1:100(A3)	Drawn PRD	Date JAN 24	App
AutoCAD Drawing No. 23209 / 6			Rev.

Rev	Date	Drawn	Description