


north elevation

'juniper green' profiled cladding to roof and walls
lower walls concrete

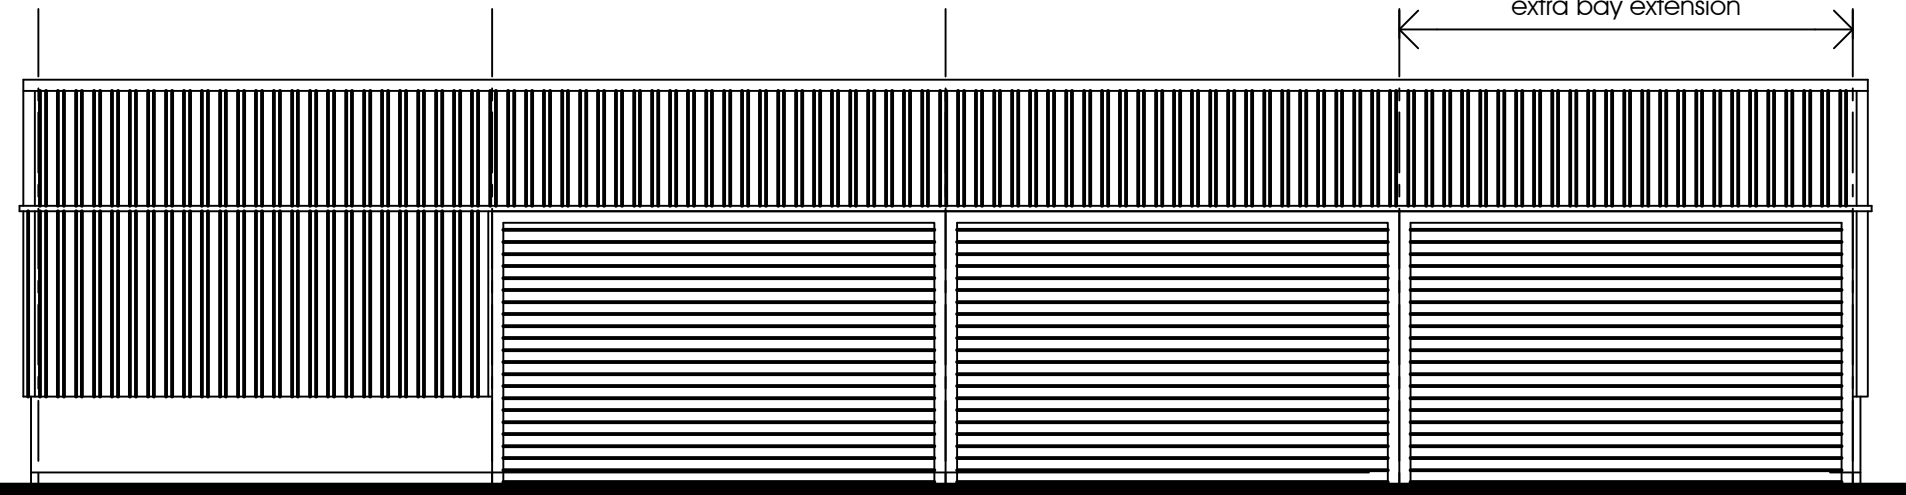


west elevation

roller shutter door


roller shutter door

roller shutter door

materials to match existing
'juniper green' profiled cladding to roof and walls
lower walls concrete

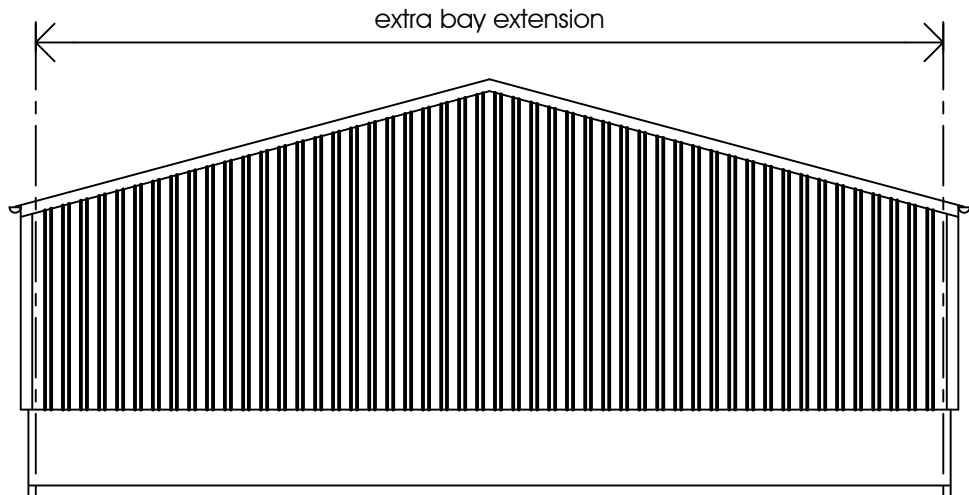

south elevation

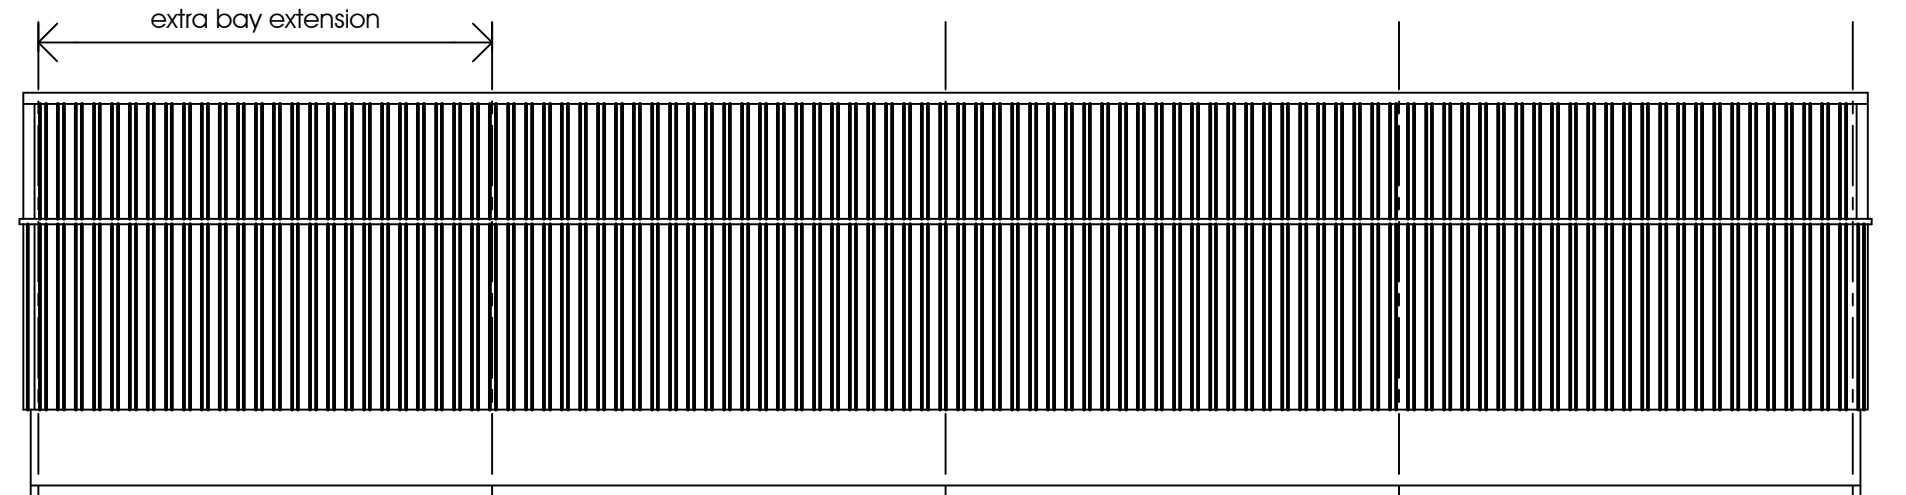

east elevation

proposed elevations