


north elevation


'juniper green' profiled  
cladding to roof and walls  
lower walls concrete

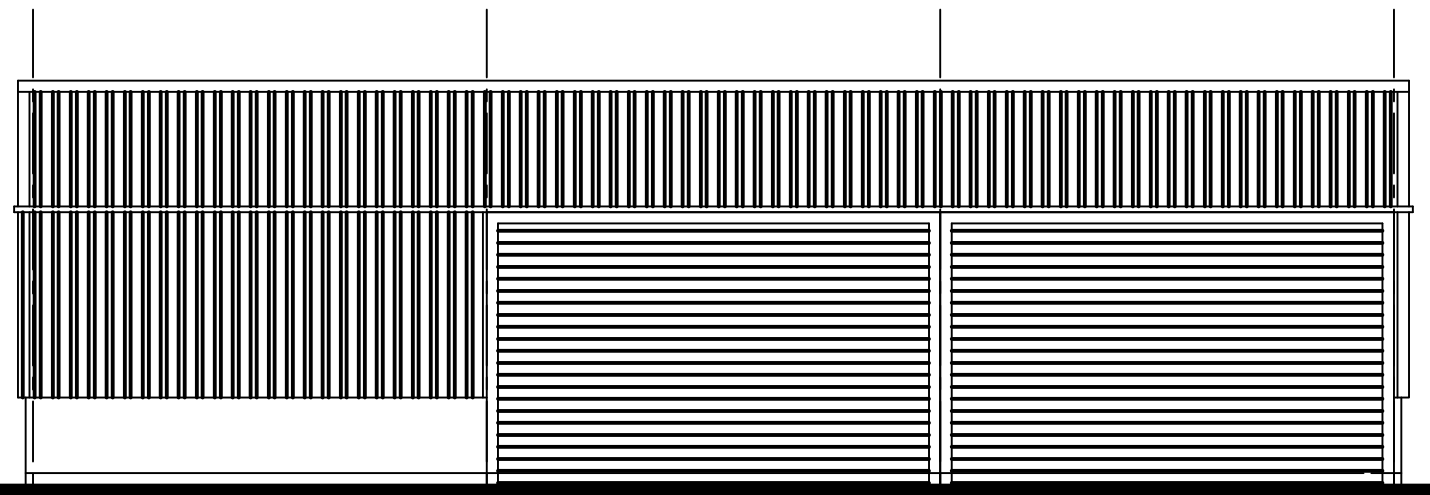


west elevation

roller shutter door

roller shutter door

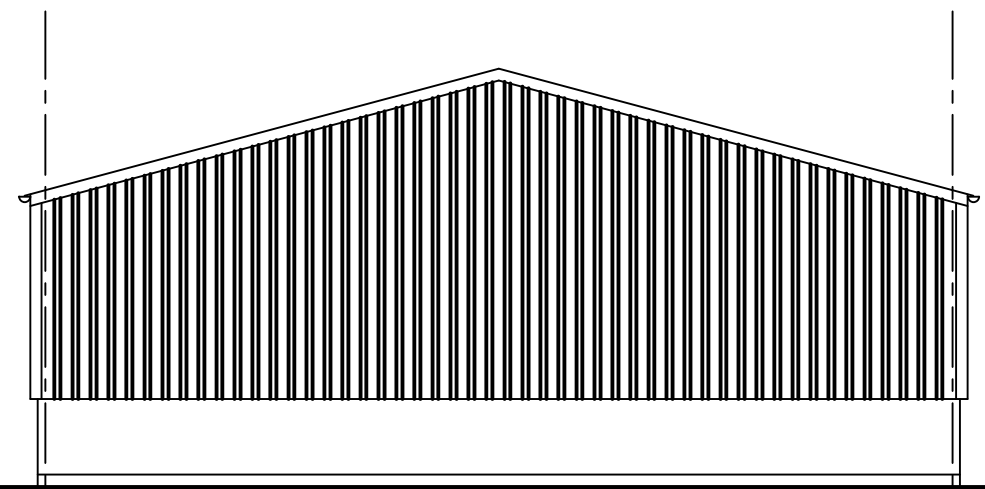

south elevation

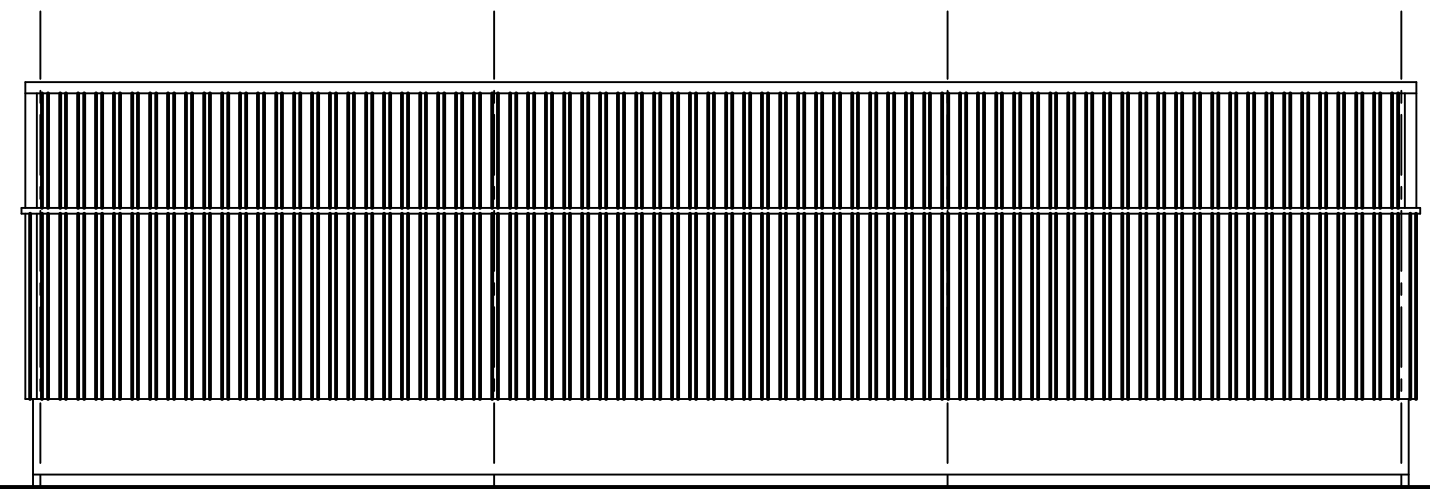

east elevation

## existing elevations