

**PROPOSED TREE PLANTING:**

OAK	QUERCUS ROBUR	40-60CM	10%
MAPLE	ACER CAMPESTRE	40-60CM	10%
BIRCH	BETULA	40-60CM	20%
ROWAN	SORBUS SUBG. SORBUS	40-60CM	20%
BEECH	FAGUS	40-60CM	20%
CHERRY	PRUNUS AVIUM	40-60CM	20%

**PROPOSED HEDGE PLANTING:**

HAZEL	CORYLUS AVELLANA	40-60CM	25%
HOLLY MIX	ILEX AQUIFOLIUM	40-60CM	25%
WILD CHERRY	PRUNUS AVIUM	40-60CM	25%
PEDUCULATE OAK	QUERCUS ROBUR	40-60CM	10%
CRAB APPLE	MALUS	40-60CM	10%
WILD ROSES	ROSA ACICULARIS	40-60CM	5%


PLANT AT 6-8 PLANTS PER METRE IN TWO STAGGERED ROWS TO ALLOW PLENTY OF SPACE BETWEEN ROWS FOR CASTING UP IN THE FUTURE. AS PER DEVON HEDGE CREATION PAGE 4.

**PLANTING SPECIFICATION & MAINTENANCE:**

- PLANTING IN FIRST SEASON AFTER COMPLETION OF CONSTRUCTION OPERATIONS, PRIOR TO FIRST OCCUPATION.
- CONSTRUCT SUBSOIL MOUND IN LAYERS AND DO NOT OVER-COMPACT
  - LAY TOPSOIL OVER, DO NOT SMOOTH OR COMPACT
  - GRASS SEED BOTH FACES, AVOIDING TOP OF THE MOUND
  - ALL PLANTS TO BE BARE ROOT TRANSPLANTS
  - SPIRAL RABBIT GUARDS TO ALL PLANTS
  - CANES TO ALL HEDGE PLANTS
  - IDENTIFY AND MARK DEAD OR DYING PLANTS IN AUGUST. REPLACE IN NOVEMBER
  - MAINTAIN BY SPRAYING CONTINUOUS 1M WIDE WEED FREE STRIP ALONG HEDGE
  - MAINTAIN 4M OVERALL HEIGHT
  - THEREAFTER NOT LESS THAN 3M - OTHER THAN WHEN THE HEDGE IS LAID

**TREE PIT SPECIFICATION & MAINTENANCE**

DEPTH OF TREE PIT TO BE 30-50CM (2-3 TIMES THE WIDTH OF THE ROOT BALL/SPREAD)  
 WIRE MESH FENCING TO BE PROVIDED AROUND THE NEW TREES TO PROTECT THE TREES FROM DEER. WIRING TO BE MONITORED AND REMOVED WHEN THE TREE IS OF A SUITABLE SIZE

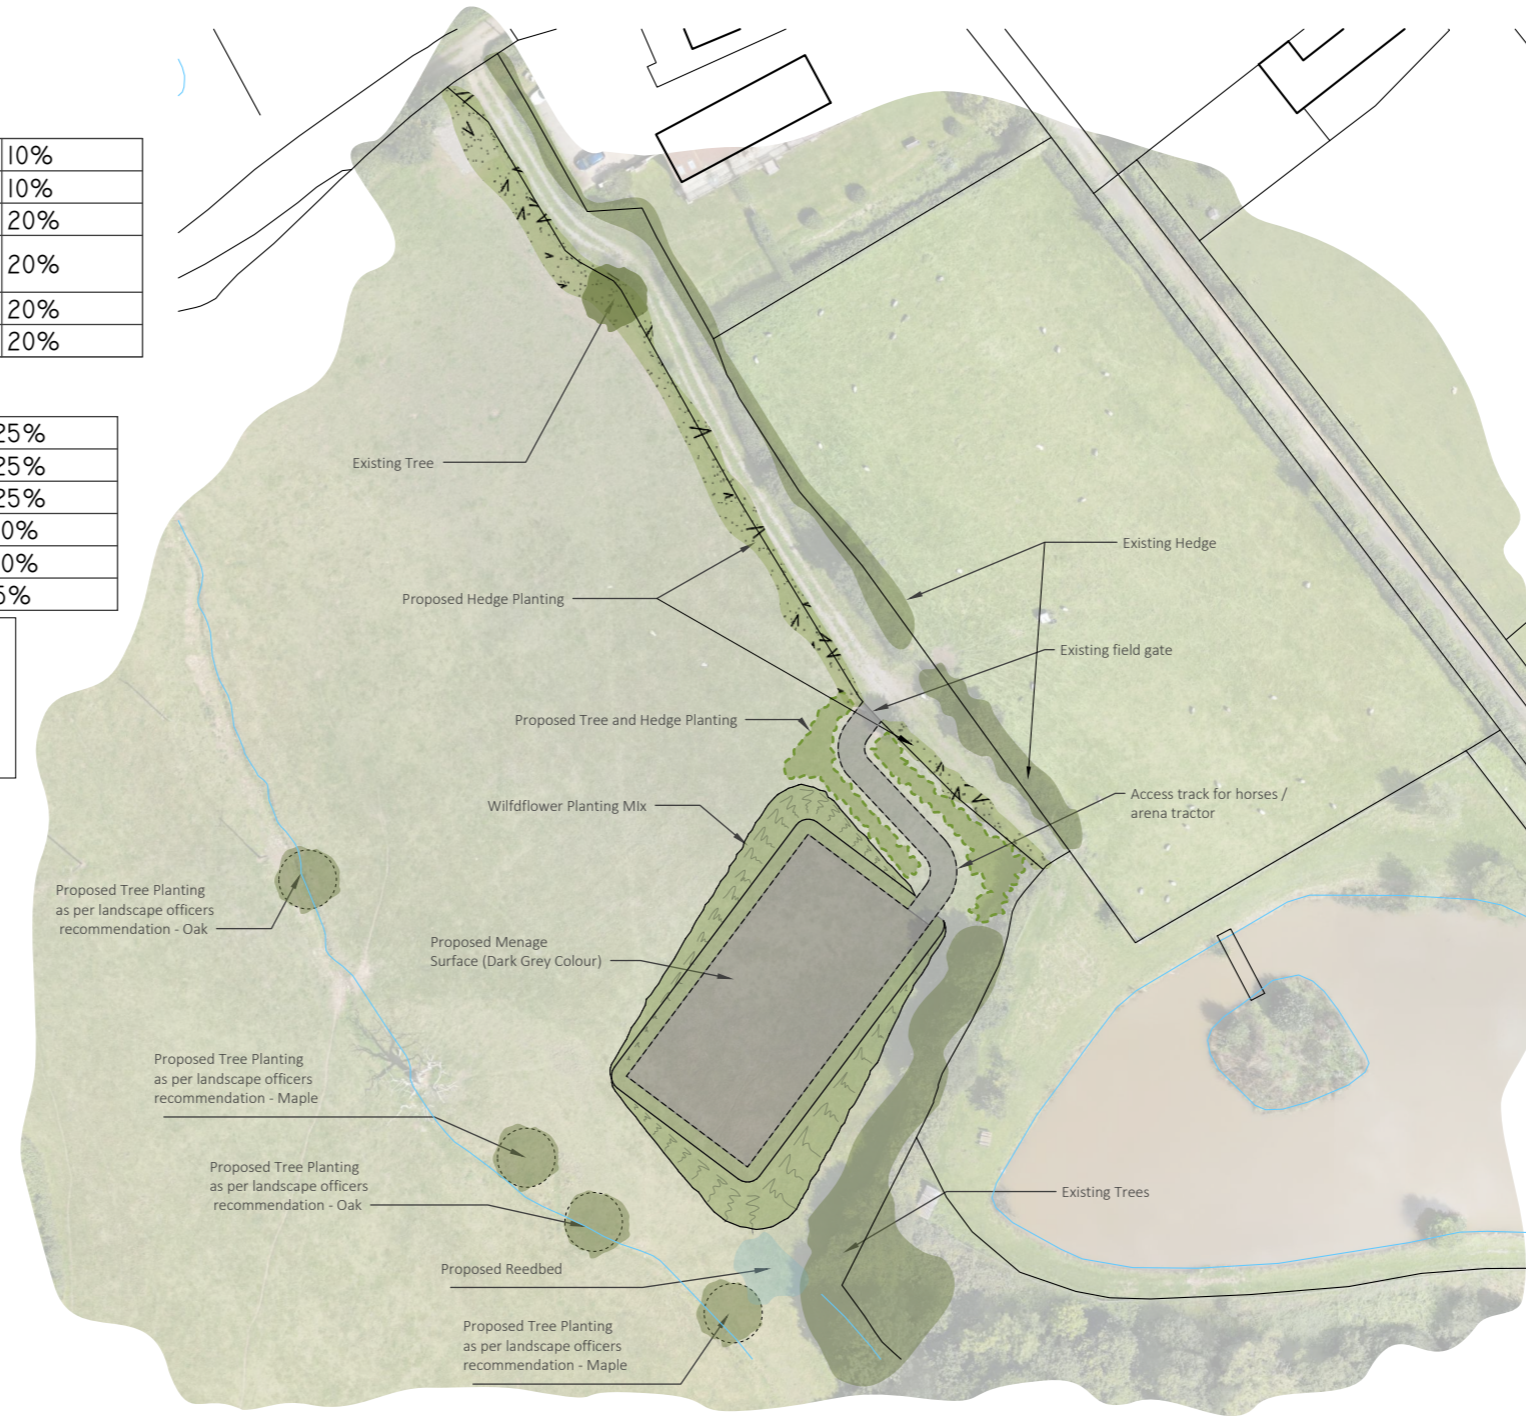

FOR PLANNING PURPOSES ONLY - DO NOT ENLARGE, SCAN OR REPRODUCE FROM PRINTED COPIES AS SCALE ERRORS MAY OCCUR - IF IN DOUBT PLEASE ASK & REFER TO BONDSTONES T&C



CLIENT: J NAGLE  
 PROJECT REF: DH101155 - NAGLE  
 PROJECT: PROPOSED / RESTROSPECTIVE EQUESTRIAN MENAGE  
 DRAWING TITLE: LANDSCAPING AND BNG PLAN  
 SCALE (@ISO-A3): 1:500  
 DATE: SEP 2023

GRID REF: STI89068  
 DRAWN BY: IF  
 CHECKED BY: AP

NOTES: LOCATION & BLOCK PLANS CONTAIN DATA SOURCED FROM ORDNANCE SURVEY.  
 © 2024 CROWN COPYRIGHT AND DATABASE RIGHTS OS 100019980 & 100053143  
 UNLESS OTHERWISE STATED, WHERE SHOWN, EXISTING TREE CANOPY AND VEGETATION IS TRANSLATED FROM ORTHORECTIFIED AERIAL PHOTOGRAMMETRY. WHILE EVERY CARE HAS BEEN TAKEN TO CORRELATE DATA SOURCES, LANDSCAPING FEATURES SHOULD BE SOLELY CONSIDERED INDICATIVE OF COVERAGE & SPREAD AT THE DATE OF SURVEY.

## LANDSCAPING AND BNG PLAN - PA-04

THIS VERSION: JAN 2024

DH101155 - NAGLE - PRIMROSE FARM - FINAL DRAFT MANEGE

