


Contractor must check all dimensions on site. Only figured dimensions are to be worked from. Discrepancies must be reported immediately to the Architect before proceeding. Drawings supplied for purposes of obtaining planning permission must not be used for construction / tender purposes.

| | | |
|--------|-----|-----|
| 1:50 | 0 | 1m |
| 1:100 | 1m | 1m |
| 1:200 | 1m | 10m |
| 1:250 | 1m | 10m |
| 1:500 | 10m | 50m |
| 1:1250 | 20m | 25m |


| REMSON | | |
|----------|------|----------|
| Revision | Date | Comments |
| | | |



Site Location
1: 1250

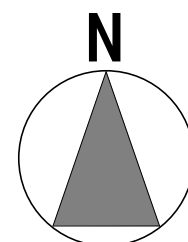

Canaglaze
Canaglaze

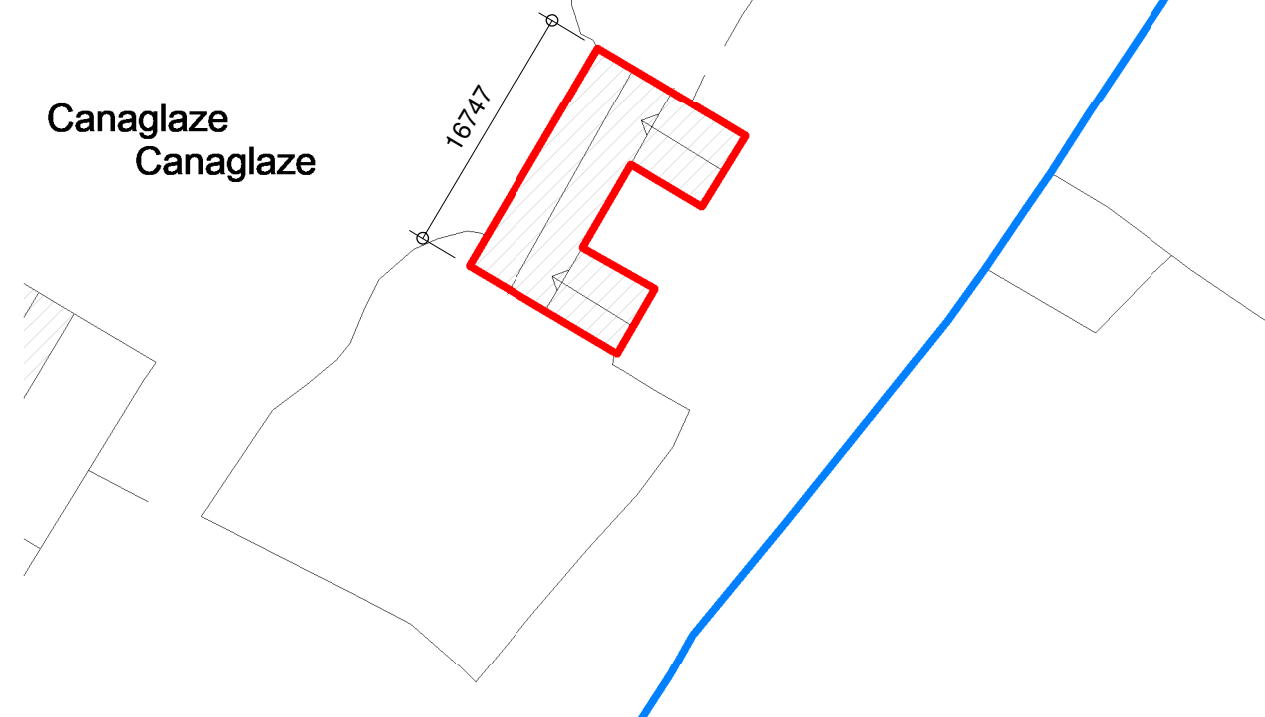

Site Block Plan
1: 500



npas Devon Limited
1 Enterprise Road
Roundswell
Barnstaple,
Devon, EX31 3YB
e: nigel@npas.eu
w: www.npas.eu
t: 01271 324515

Proposed Renovation of Ancillary Building

at

Canaglaze
Altarnun
Launceston
PL15 7SW

for

Mr S Ritchie & Miss R Ruffle

Title

Location and Block Plans

Scale As indicated A3 L v sheet size.

Drg No. 1217 01 rev: