




1 Existing Section AA
1 : 100

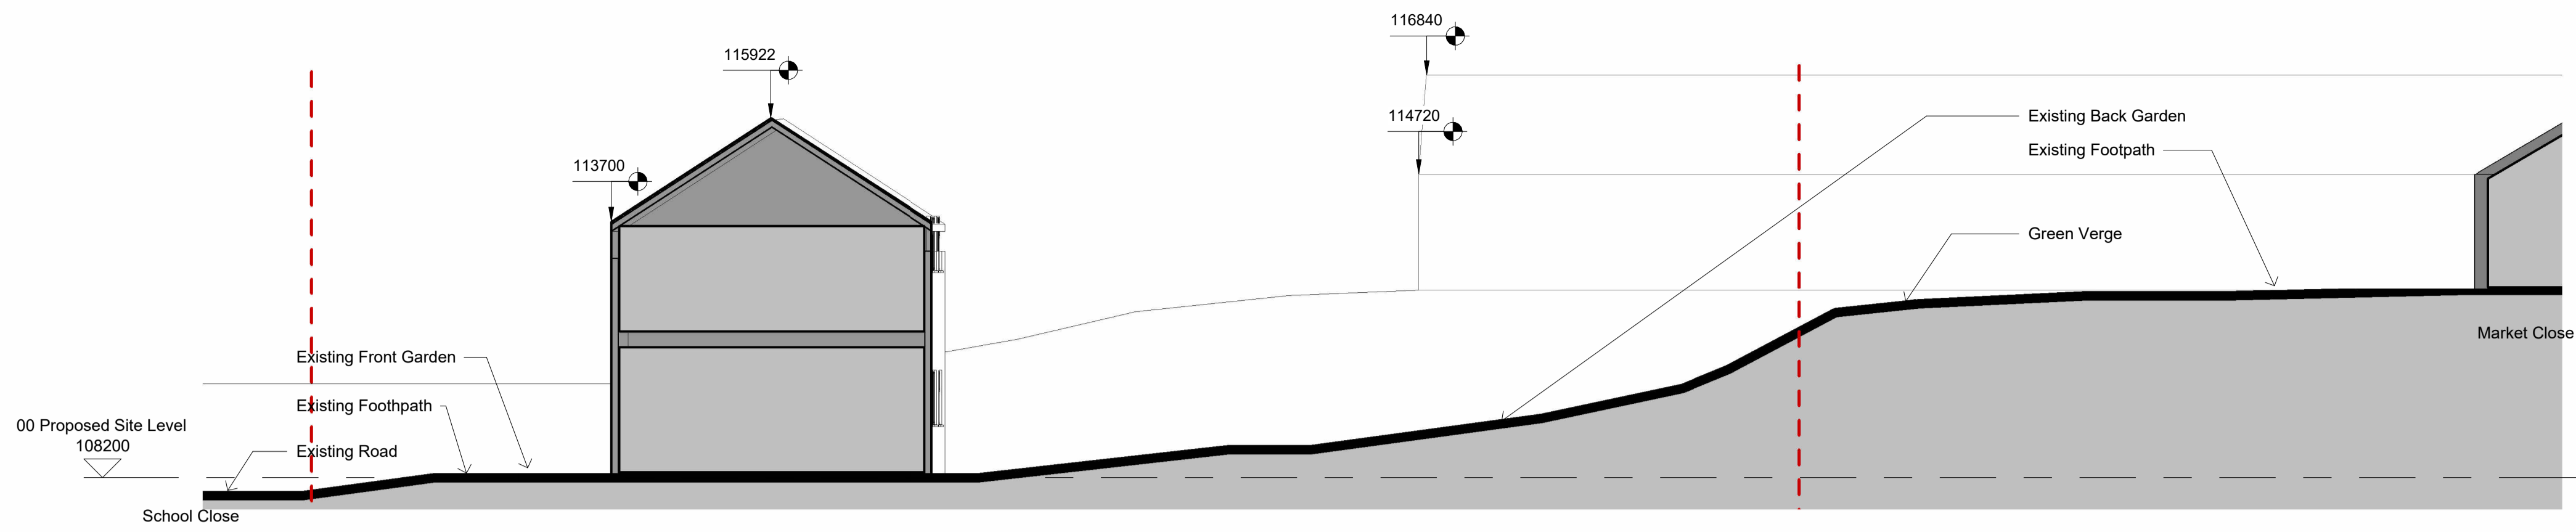



2 Existing Section BB
1 : 100

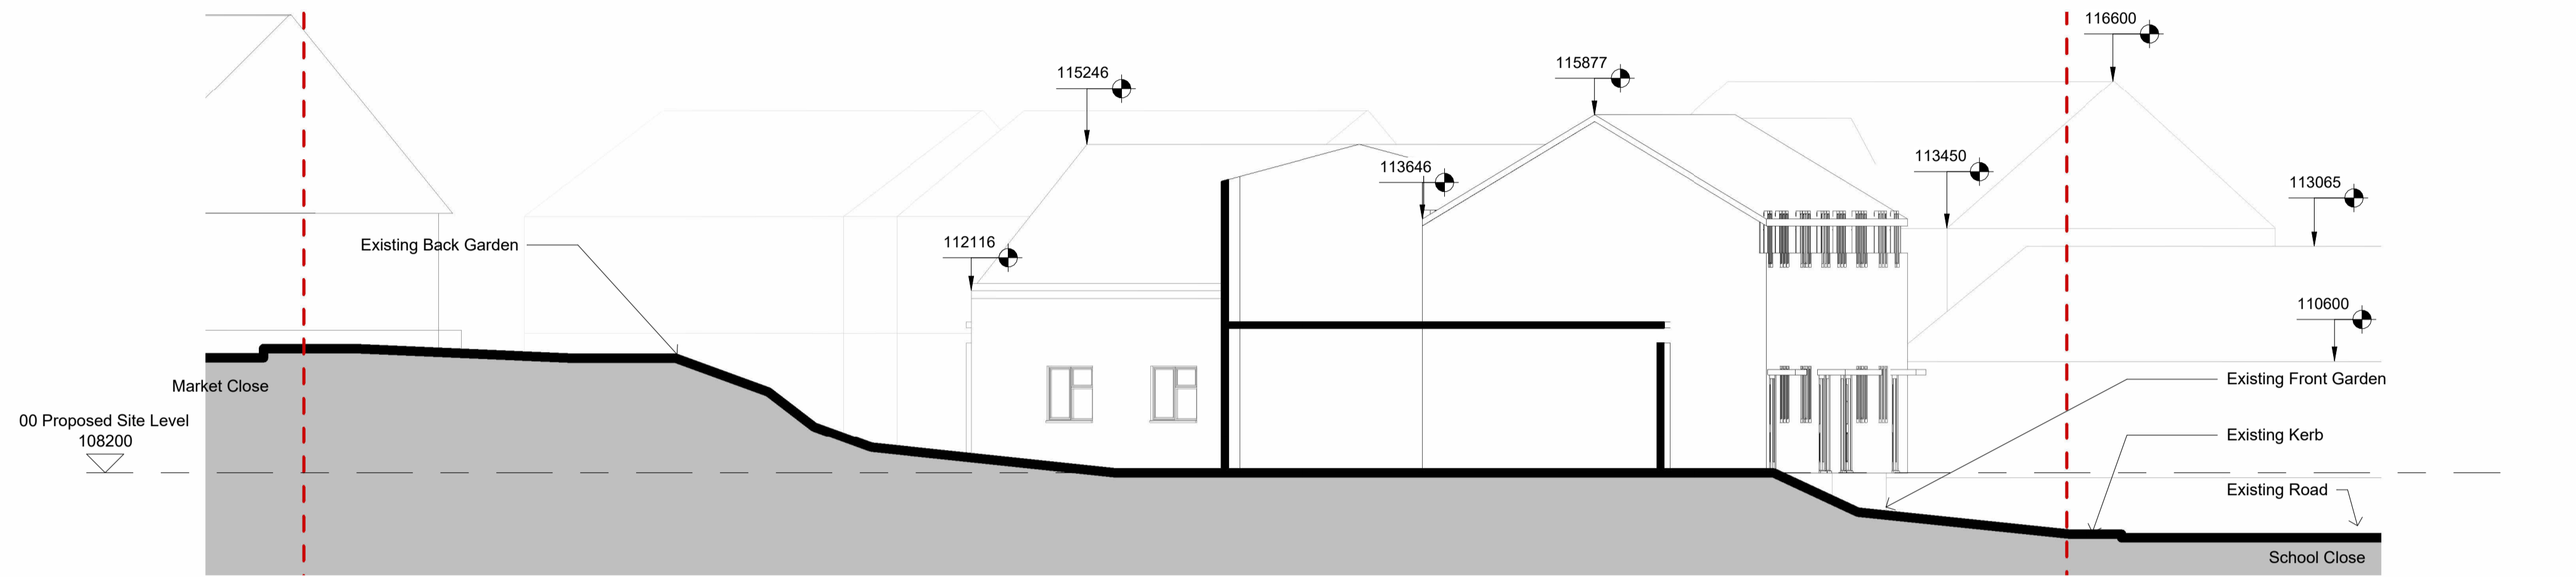


3 Existing Section CC
1 : 100

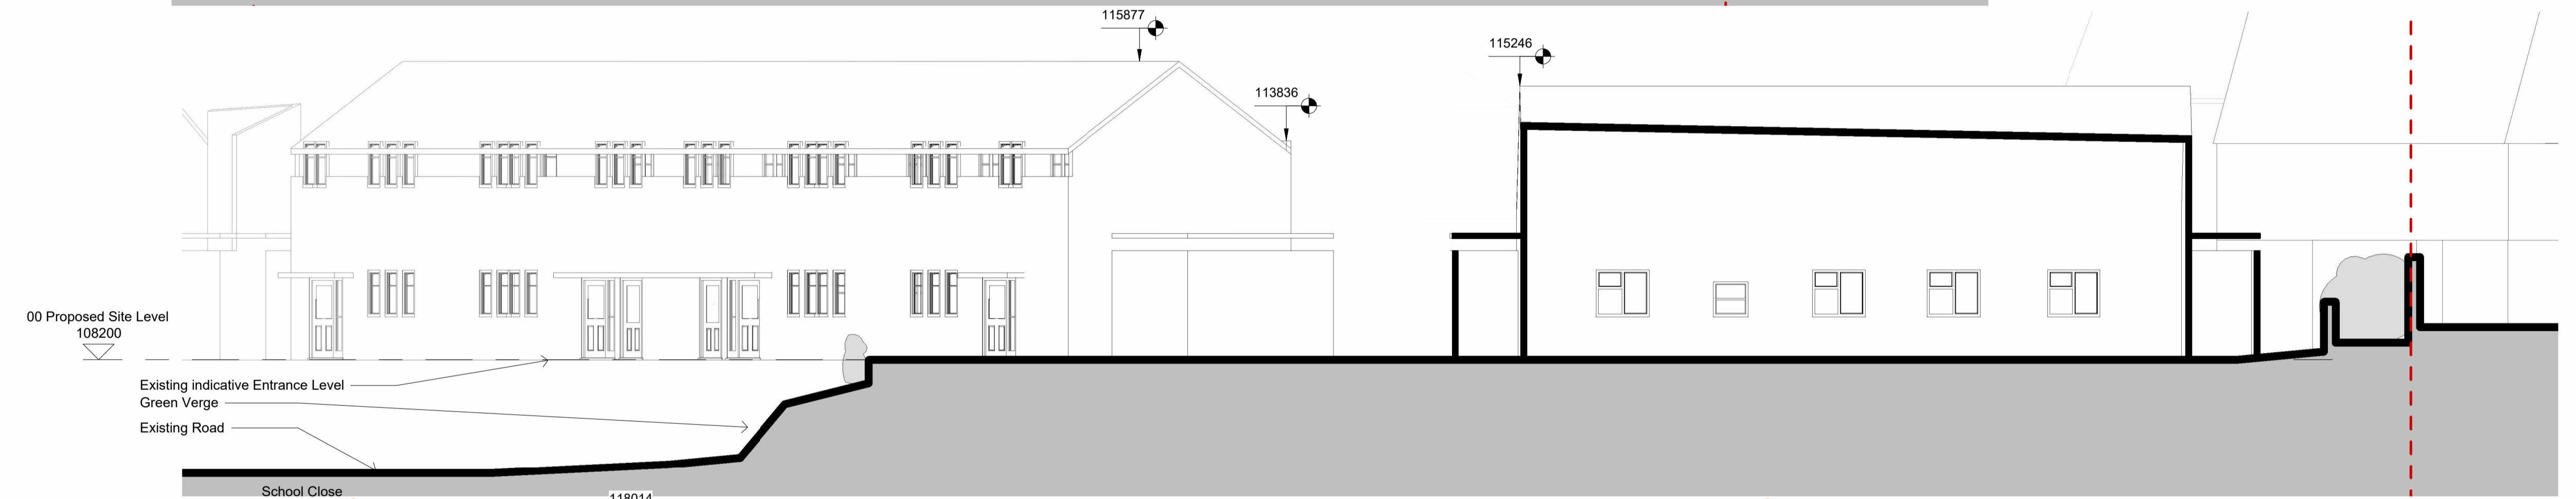

4 Existing Section DD
1 : 100

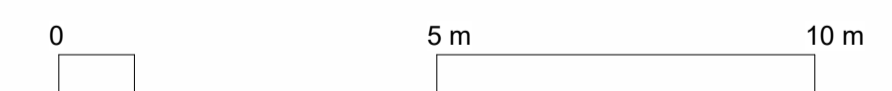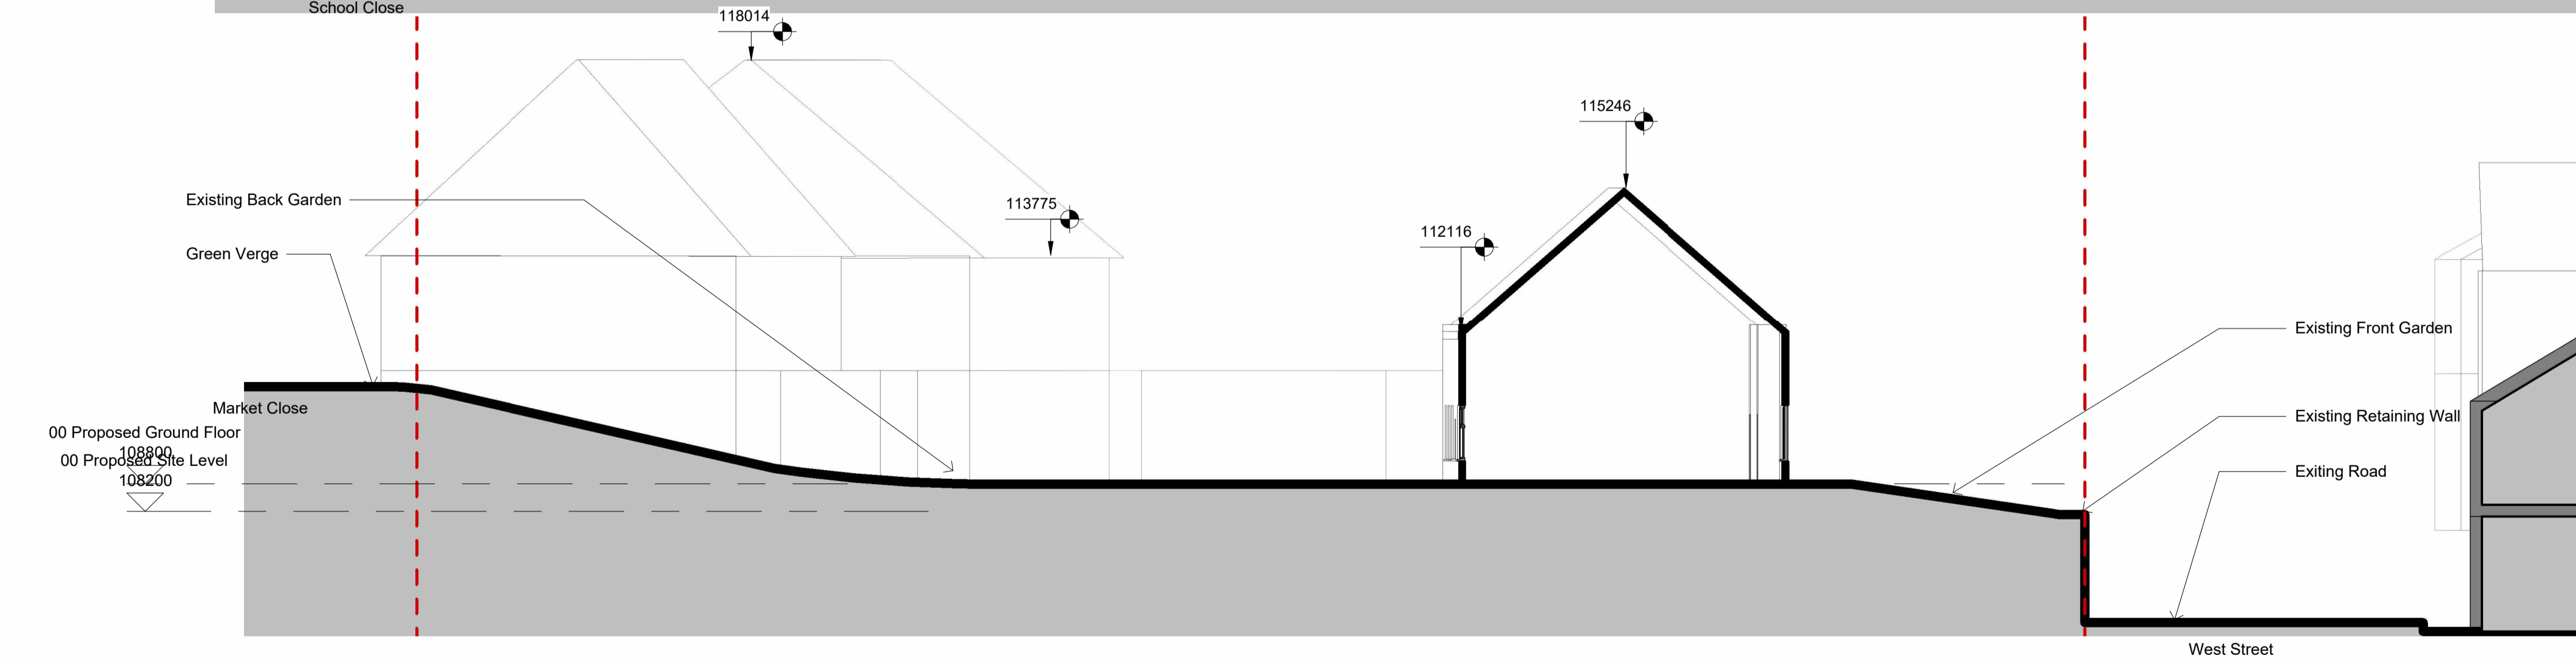

KEY PLAN

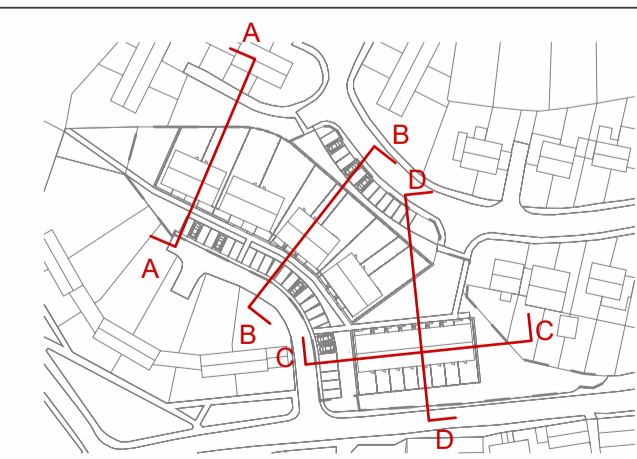

General Notes:

- All dimensions are in mm.
- This drawing is the copyright of the ZED Pods Ltd and may not be reproduced without permission.
- All drawings must be read in conjunction with the relevant details.
- All dimensions are to be checked on the site prior to setting out or fabrication of any material by the approved contractor.
- All work and materials to be in accordance with the Building Regulations and to comply with the relevant codes of practice and British Standards.
- Do not scale from the drawing, figured dimensions to be worked to at all times.
- Do not assume any dimension, in case of any discrepancies please inform your client in the drawings issuing authority of ZED Pods Ltd.
- Where an item is covered by drawings to different scales, the larger scale drawing is to be worked to.
- The supplier/manufacturer/contractor is responsible for checking dimensions, tolerances and reference before proceeding with the works.
- All Dimensions are from Finished Floor level and Finished plaster on the walls or otherwise mentioned.

Revision Number	Revision Date	Revision Description
PO1	13/01/2022	FOR PLANNING
PO2	25/01/2023	FOR PLANNING
PO3	09/10/2023	FOR PLANNING ISSUE

Client: Mid Devon District Council	Drawing Title: EXISTING SITE SECTIONS	Author: JPH	Checked By: JPH	ZED PODS Floor 3, 6-8 Buntin Street, Bideford, Devon EX38 1AA Tel: 0300 3883 3114 Email: info@zedpods.co.uk Website: www.zedpods.com
Project: School Close	Drawing Number: Z27-ZP-A1-XX-DR-A-003- S01- P03	Rev: PO3	Scale: As indicated	
Created: 24/11/2022			Do not scale for the purpose of construction. Use figure dimensions only. All dimensions shown. Please double-check before starting. Contact your client prior to any work and in procurement being undertaken.	
<p>Copyright © 2023 ZED Pods Limited 2023</p>				