




1 PROPOSED ELEVATION 01
1 : 100



2 PROPOSED ELEVATION 02
1 : 100



3 PROPOSED ELEVATION 03
1 : 100

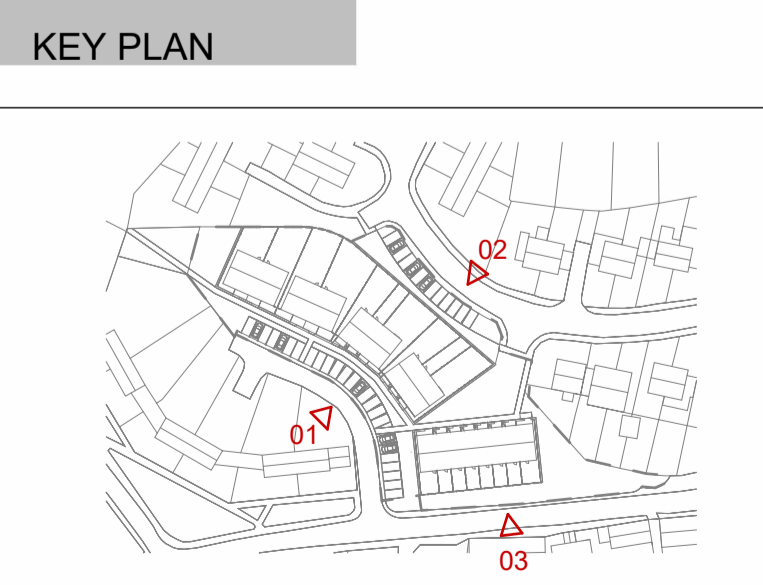

Revision Number	Revision Date	Revision Description
PO1	13/01/2022	FOR PLANNING
PO2	25/01/2023	FOR PLANNING

General Notes:

- All dimensions are in mm.
- This drawing is the copyright of the ZED Pods Ltd and may not be reproduced without permission.
- All drawings must be read in conjunction with the relevant details.
- All dimensions are to be checked on the site prior to setting out or fabrication of any material to the approved contract.
- All work and materials to be in accordance with the Building Regulations and to comply with the relevant codes of practice and British Standards.
- Do not scale from the drawing. Figure dimensions to be checked to all levels.
- Do not assume any dimension, in case of any discrepancies please refer to your files to the drawings issuing authority or ZED Pods Ltd.
- Where an item is covered by drawings to different scales, the larger scale drawing is to be worked to.
- The supplier/manufacturer/contractor is responsible for checking dimensions, tolerances and reference before proceeding with the works.
- All Dimensions are from Finished Floor level and Finished plaster on the walls or otherwise mentioned.

Client: Mid Devon District Council	Project: School Close	Drawing Title: PROPOSED SITE ELEVATIONS	Issue: 01	Drawn by: JPH	Checked by: JPH	Rev: PG2	Created: 24/11/2022	Scale: As indicated
Drawing Number: Z27-ZP-A1-XX-DR-A-020- 01- PO2 Drawing Date: 24/11/2022		ZED PODS Floor 5, 6-8 Buntell Street, Sherborne, Dorset DT9 9EJ Tel: 01202 5883 3114 Email: info@zedpods.co.uk Website: www.zedpods.co.uk		ZED 05		Do not scale for the purpose of construction. Use figure dimensions only. All dimensions are from finished floor level unless otherwise stated. Contractor prior to any work and to procurement being undertaken.		