



- A = Galvanized corrugated iron roofing sheets
- B = Untreated timber cladding.
- C = Powder coated aluminium cladding.
- D = bird boxes

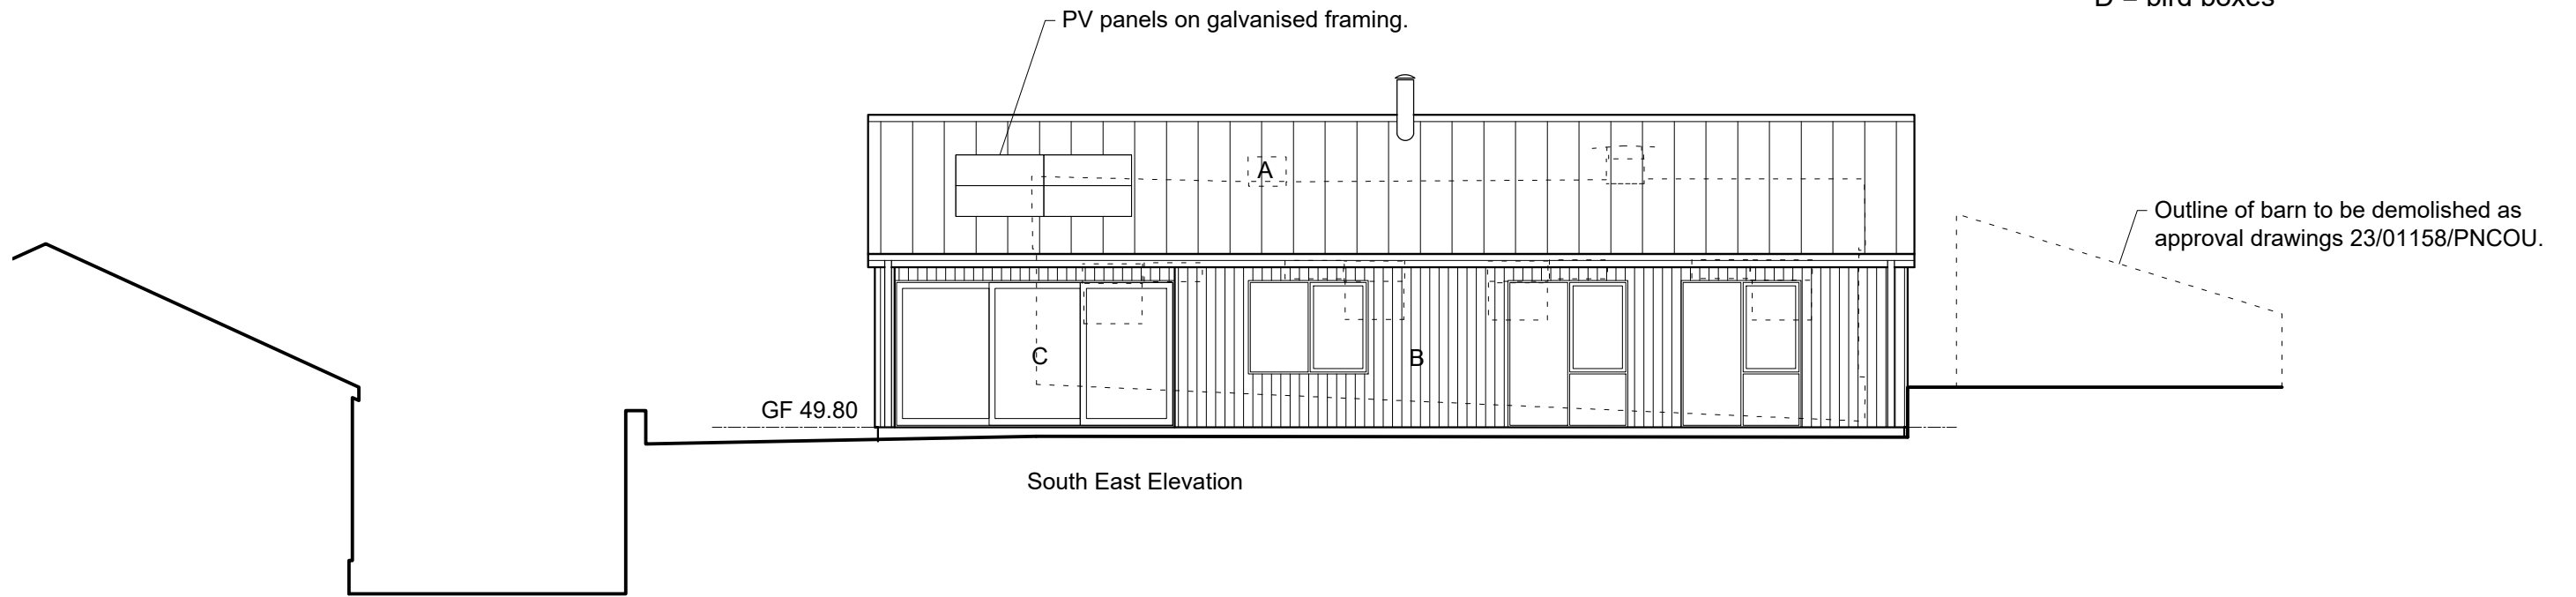

South East Elevation

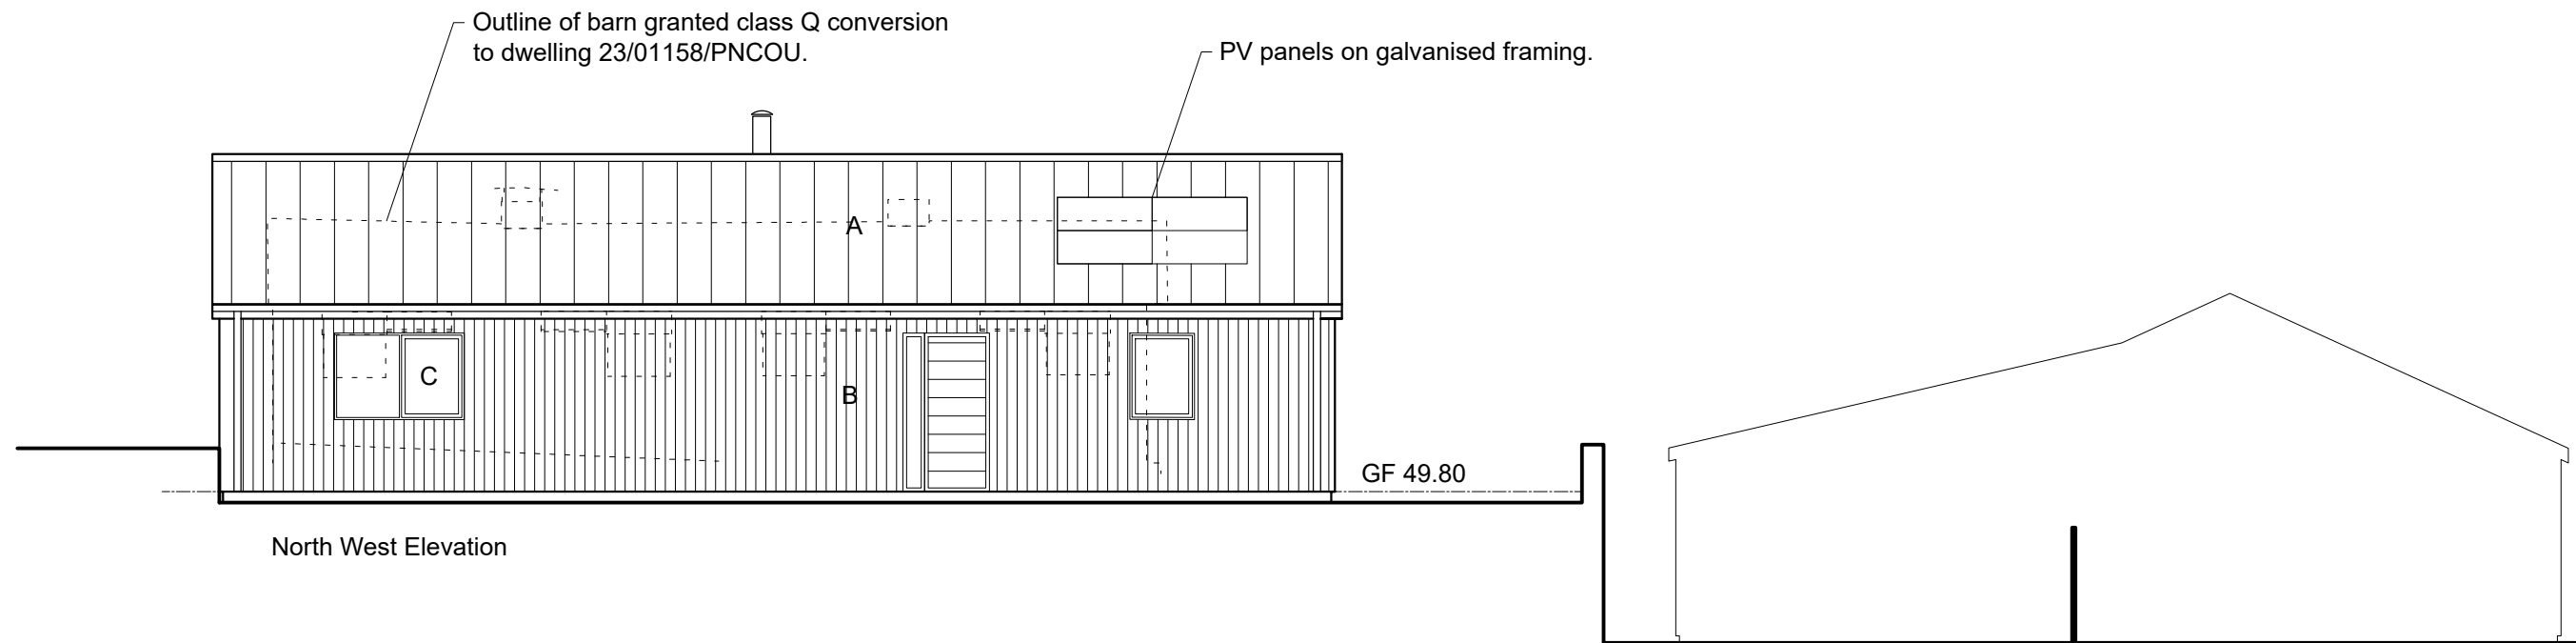

North West Elevation

Rev. B: 27/11/2023

Rev. A: 09/10/2023

Read in conjunction with bat, owl and bird survey report. All recommendations to be carried out in full.

<b>AM</b>		<b>ANNIE MARTIN</b> ARCHITECT
PENNYLAND FARM, YEOFORD. BARN 3: Change of use to dwelling (Class Q)		
Proposed Elevations		
303.B	1:100@A3	JULY 2023
ANNIE MARTIN ARCHITECT CHERITON BISHOP, EXETER EX6 6HN 01647 272839		

