




**Location Plan**

1:1250 @ A3

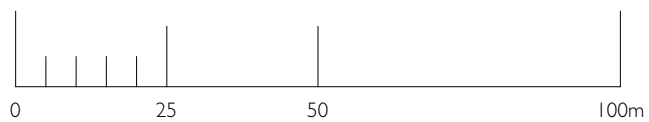


KÖST Architects Ltd accept no responsibility for works on site unless appointed to provide full architect's services under the RIBA Conditions of Engagement. Any discrepancies must be reported to the Architects before work commences.

Drawing Status: **PLANNING**  
Do not scale from this drawing.

- NOTES:**
- Red line denotes extent of application boundary
  - Blue line denotes extent of additional land in ownership

Crown Copyright and database rights 2022 OS  
Licence no. AC0000849896

CLIENT Mr & Mrs Harris	
PROJECT TITLE 2323 Oakdale	
LOCATION Oakdale, Stoodleigh Tiverton, Devon, EX16 9PW	
DRAWING TITLE Location Plan	
SCALE 1:1250 @ A3	 <p><b>KÖST</b> Architects Ltd Info@Kostarchitects.co.uk Chris: 07432707896 Lewis: 07710353200</p>
DRAWN BY LMJ	
DATE 18.12.2023	
DRAWING NO. 2323_P_01	
	REV NO.

