
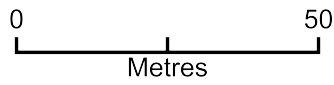


9 JASPER CLOSE, ENFIELD, EN3 5QS

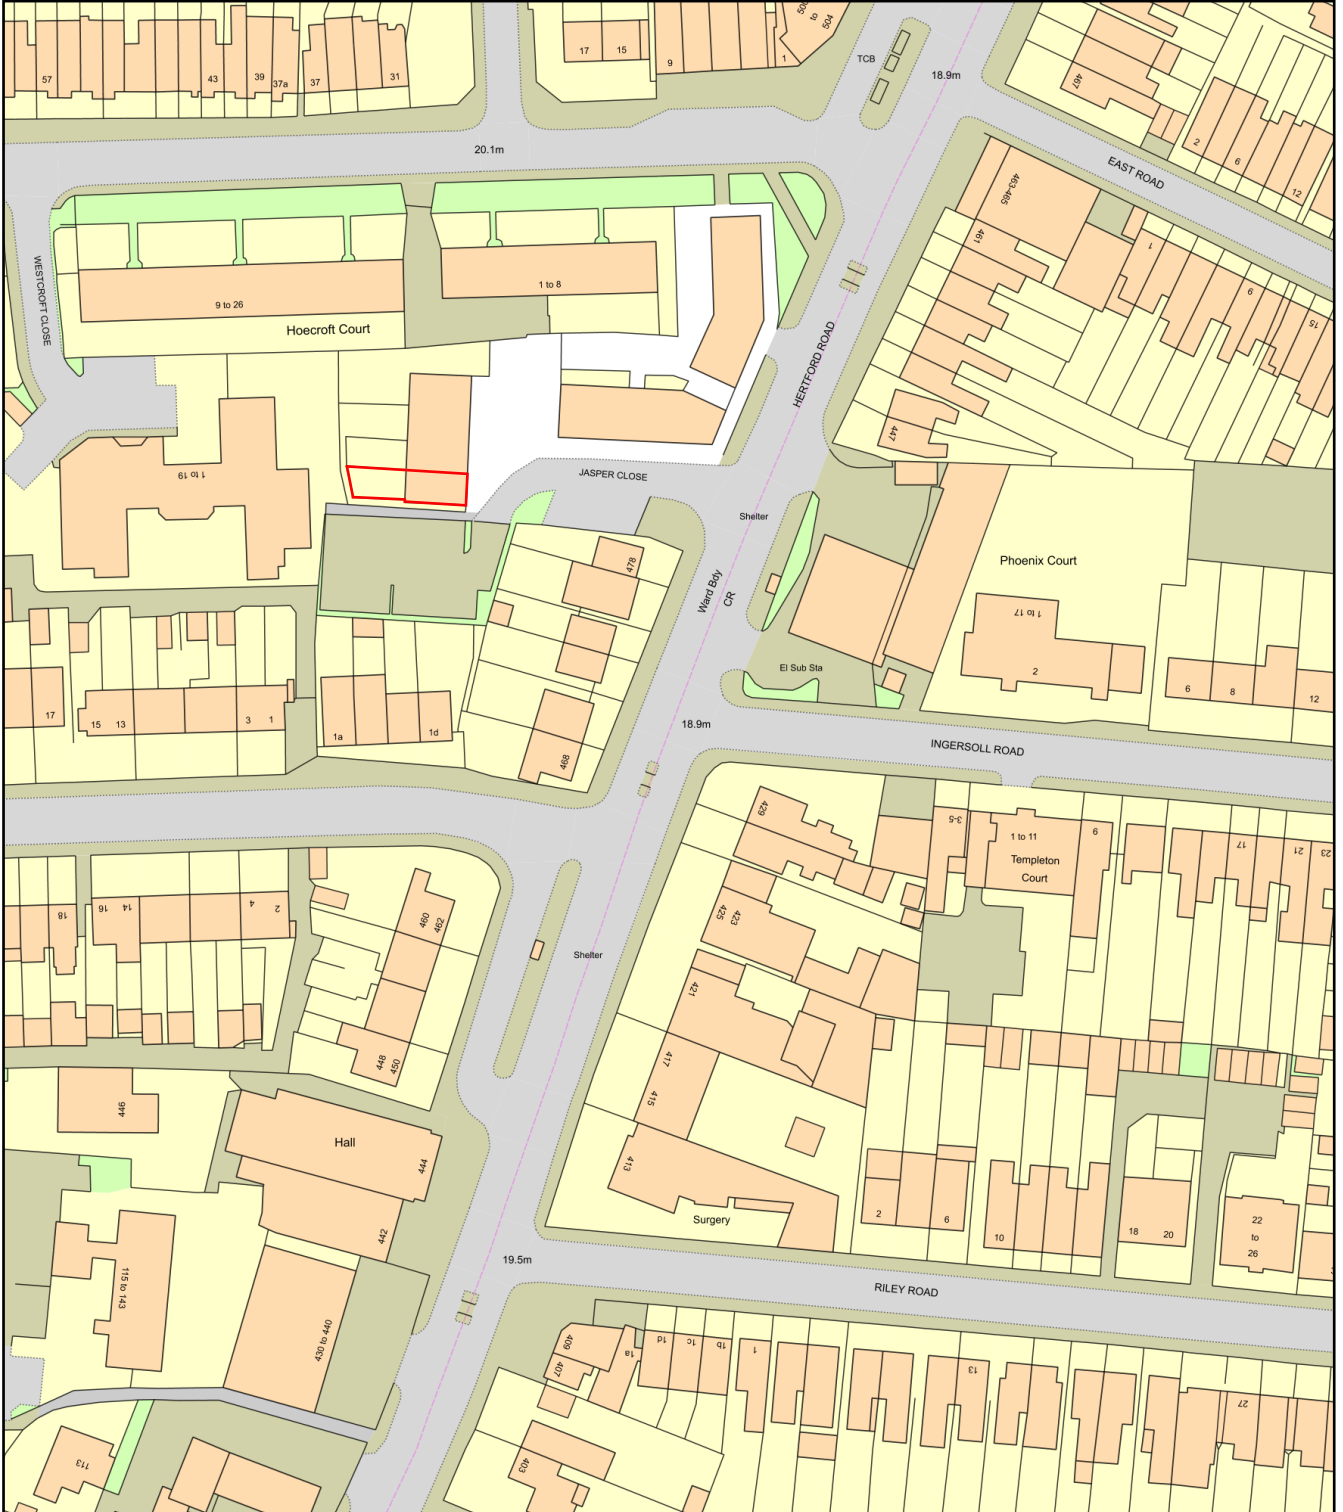

Plan Produced for: **SONGUL AND HASAN TATAR**

Date Produced: 16 Dec 2023

Plan Reference Number: TQRQM23350172957719

Scale: 1:1250 @ A4