

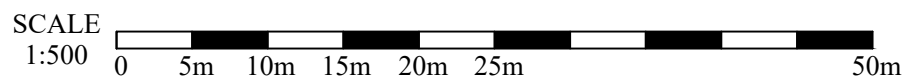


ALL DIMENSIONS TO BE CHECKED ON SITE BY CONTRACTOR.

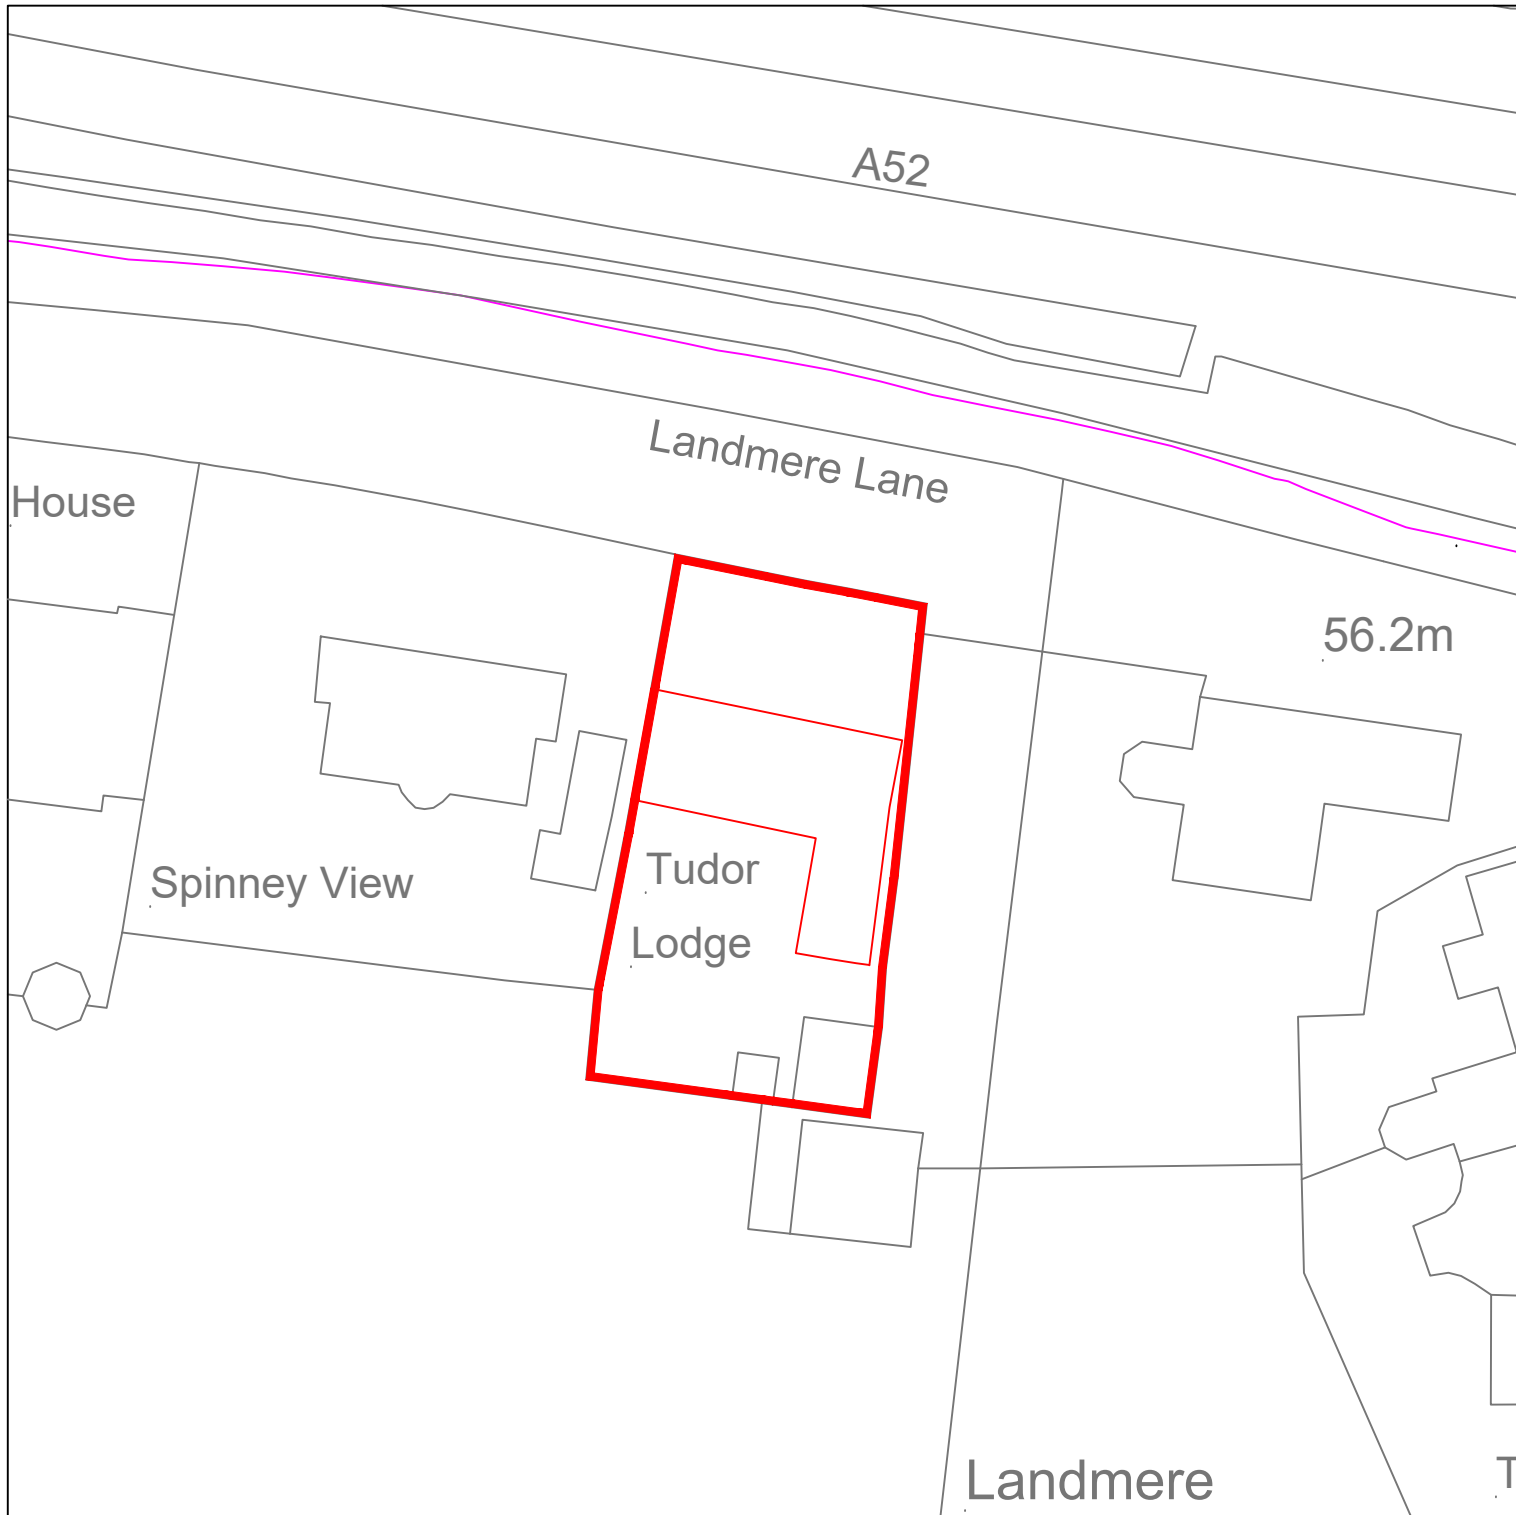

1:1250 Location Map  
 Tudor Lodge  
 Landmere Lane  
 Ruddington  
 Nottingham  
 NG11 6ND

©Crown Copyright and database rights 2023 OS Licence no. AC0000849896

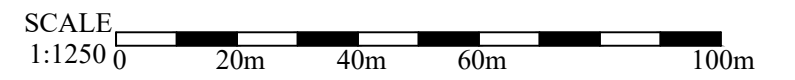

1:1250 Location Map  
 Tudor Lodge  
 Landmere Lane  
 Ruddington  
 Nottingham  
 NG11 6ND



Rev	Description	Date	By
-----	-------------	------	----

DWG TITLE	SITE + LOCATION MAP		
	TUDOR LODGE		
	LANDMERE LANE		
	RUDDINGTON		
	NOTTINGHAM		
	NG11 6ND		
Client	SANGHERA		
SCALE	1:500/1250@A3		
DATE	DEC 23		
DRAWING No.	TDR_LDG_I3 REV		