






Front Elevation
(North-East)

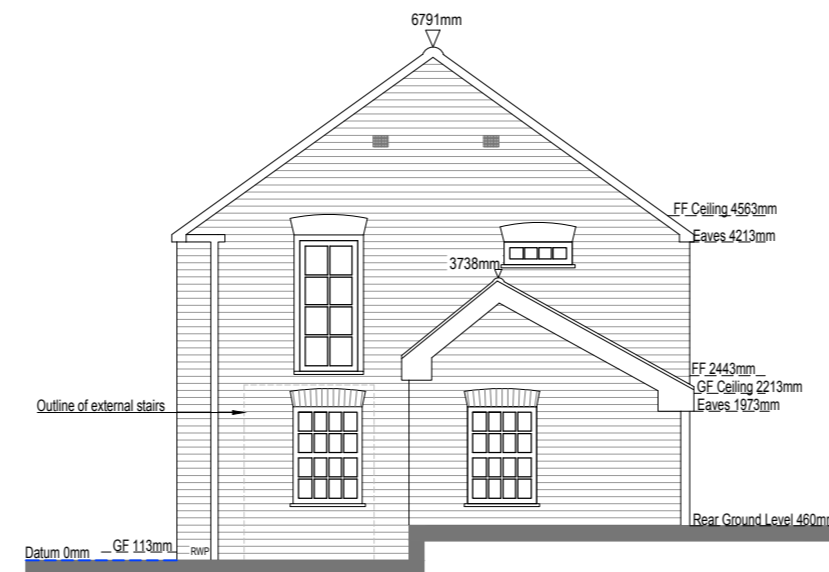


Side Elevation
(North-West)

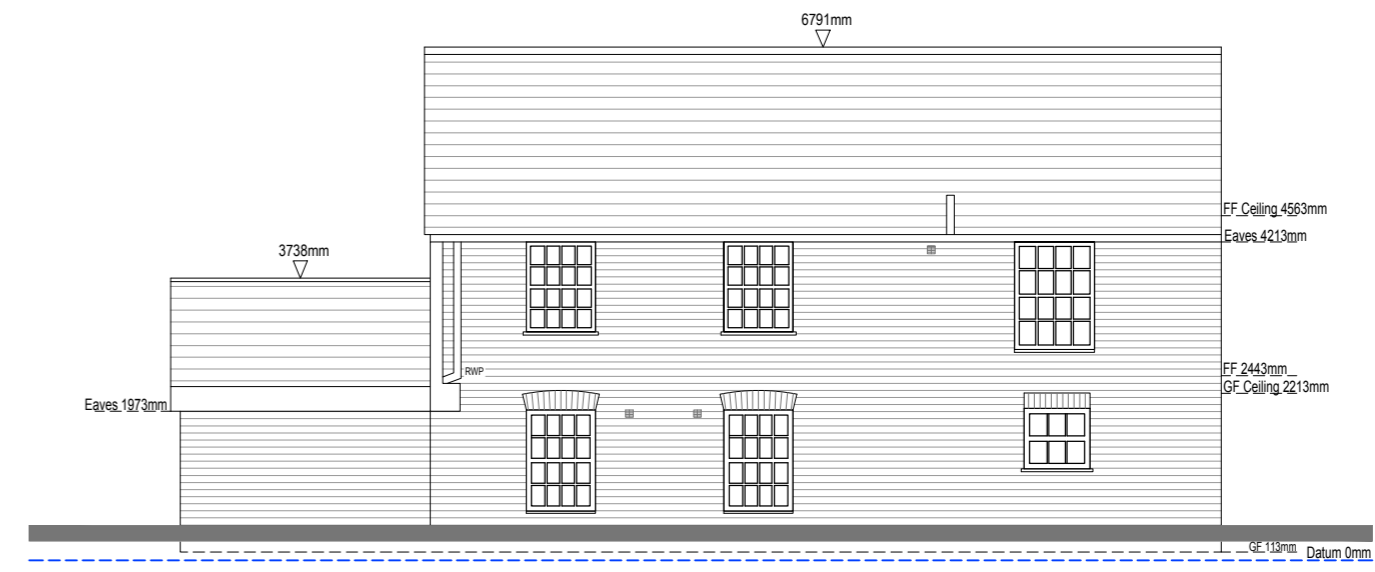

Rear Elevation
(South-West)

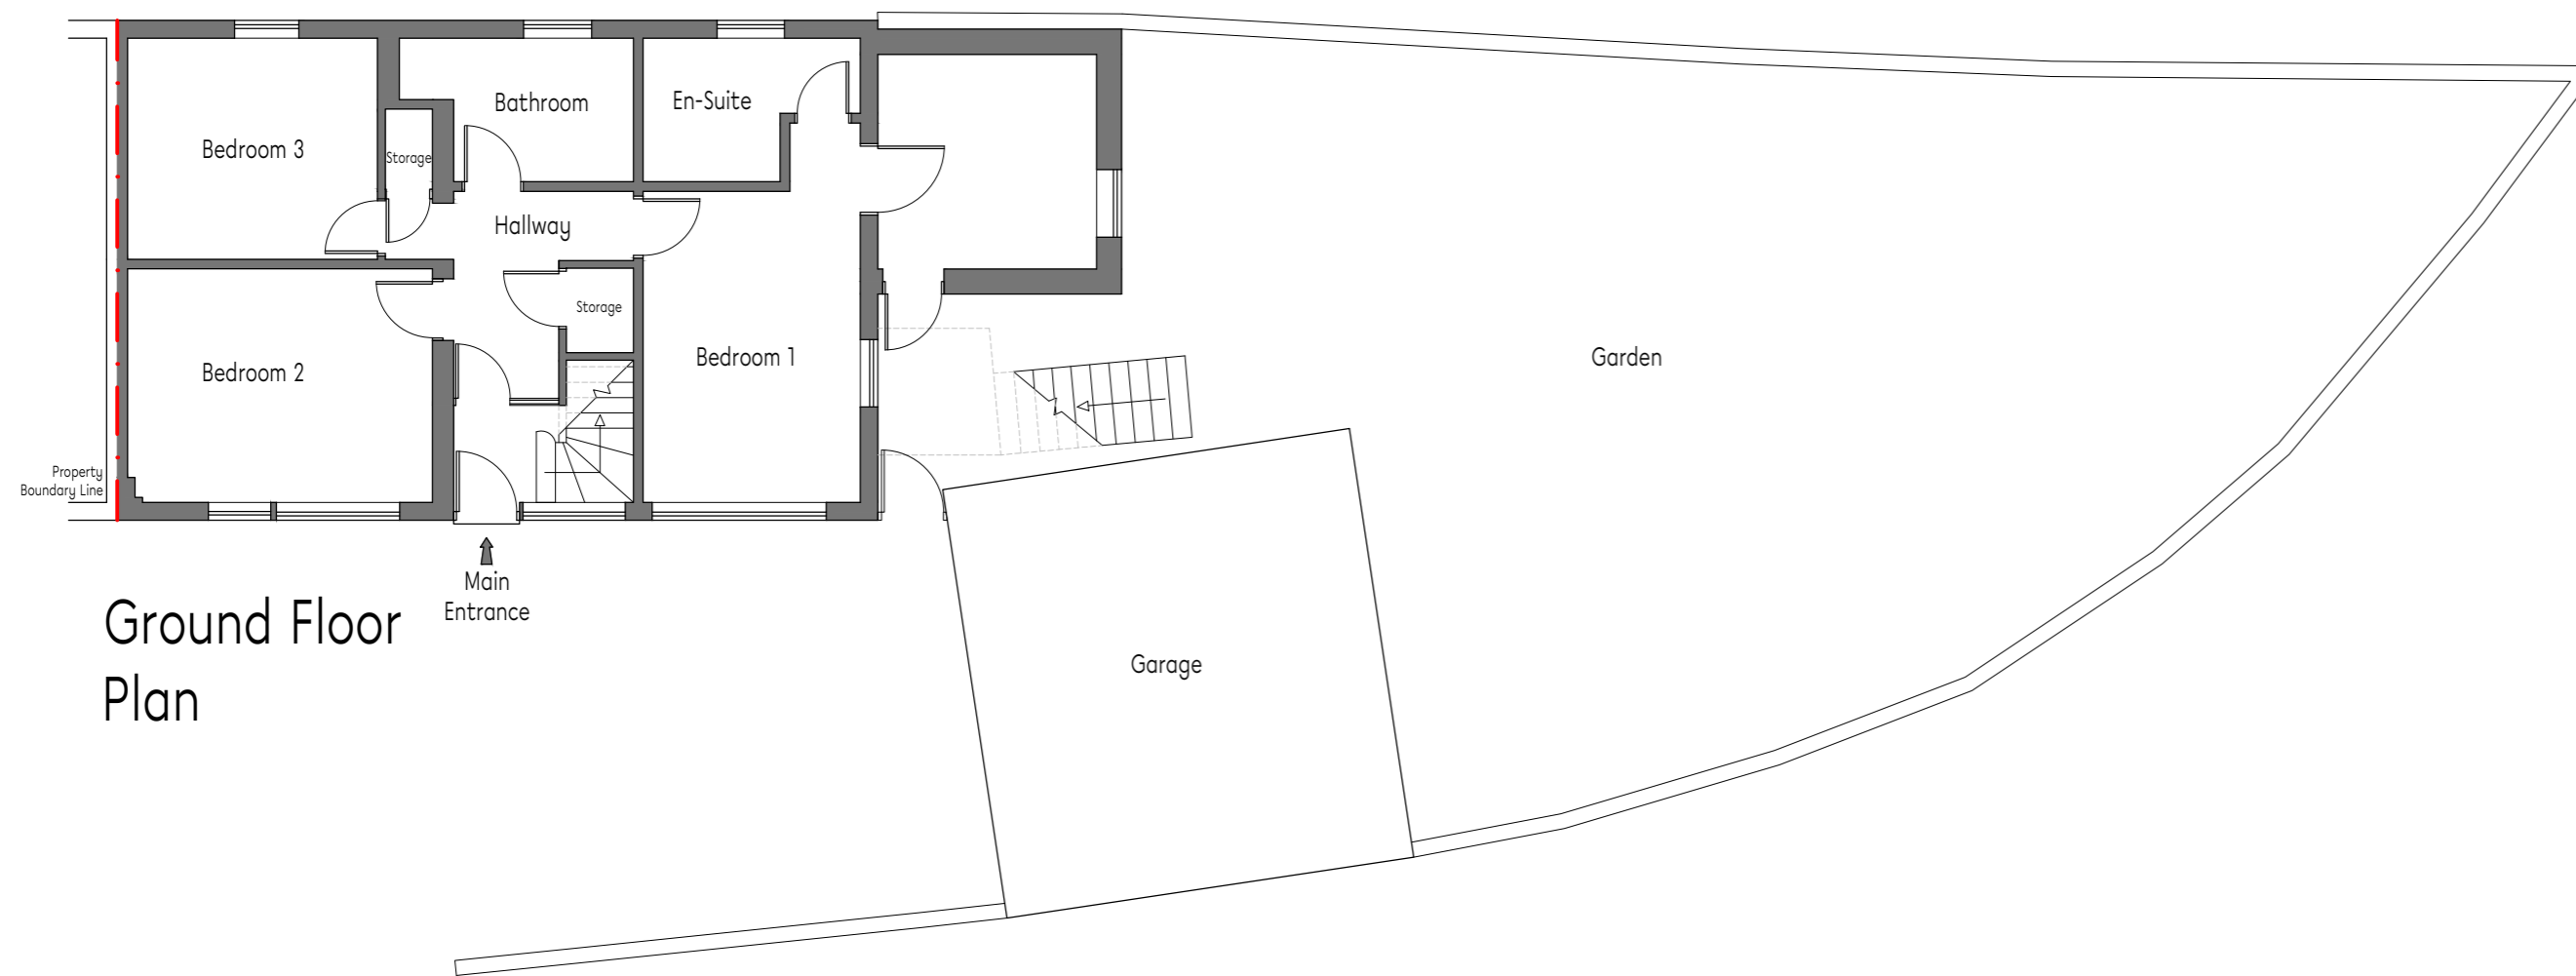


Ground Floor
Plan

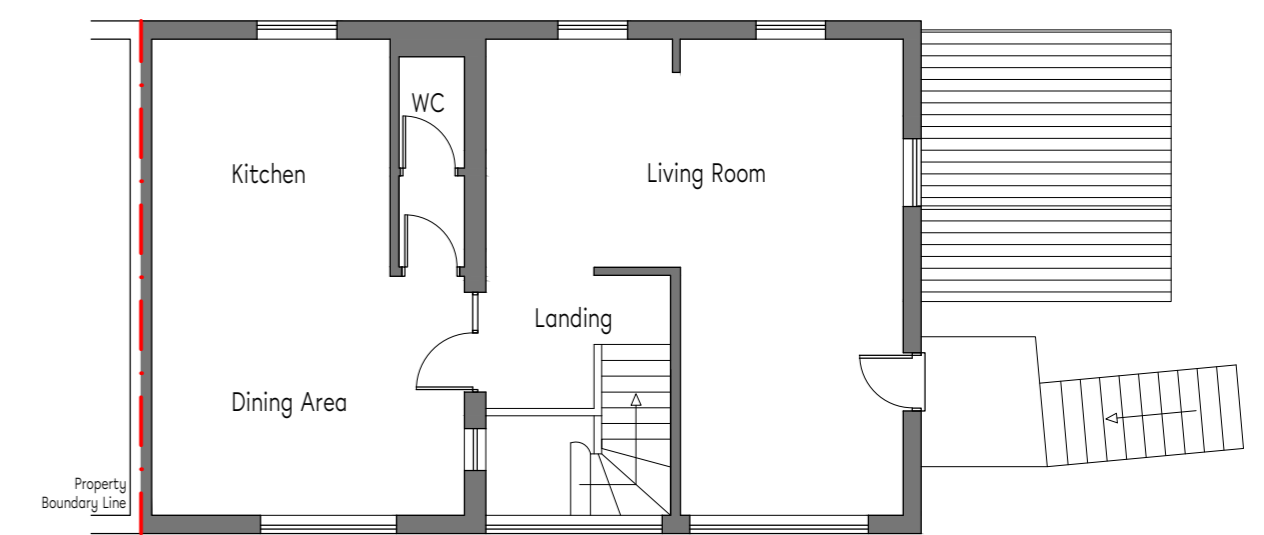

First Floor Plan

Rev.	Description	Author	Date
CLIENT Carol & Steve Whitehead			
PROJECT Pond Cottage, The Green, Wingrave, Bucks HP22 4PD			
TITLE Existing Plans & Elevations			RCAD no. 144_EX.002
SCALE	1:100	STAGE	PL
AUTHOR	RC	DATE	01.01.2022
		SHEET SIZE	A2

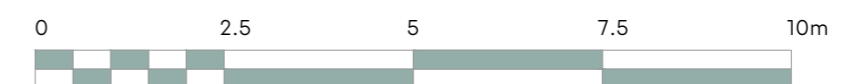

Drawings for planning purposes only. All measurements to be taken on site and are the responsibility of the contractor.

© Copyright Rebecca Cooper Architectural Design 2023