






Front Elevation
(North-East)

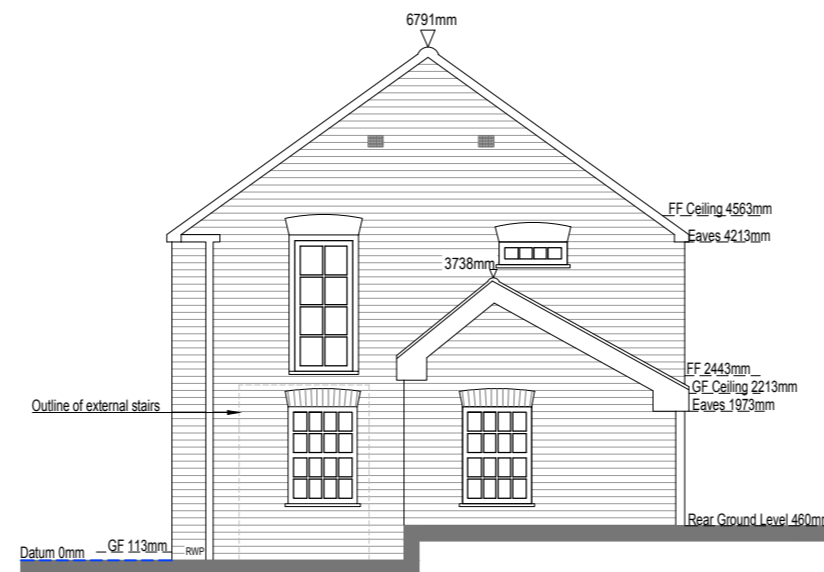


Side Elevation
(North-West)

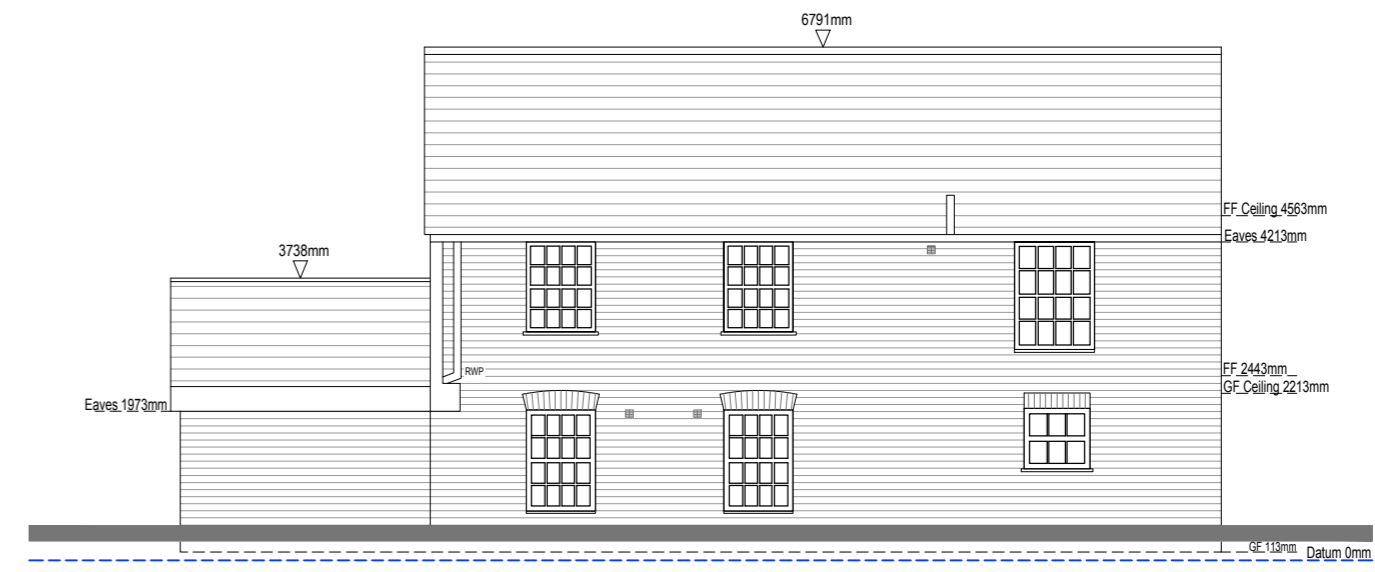


Rear Elevation
(South-West)

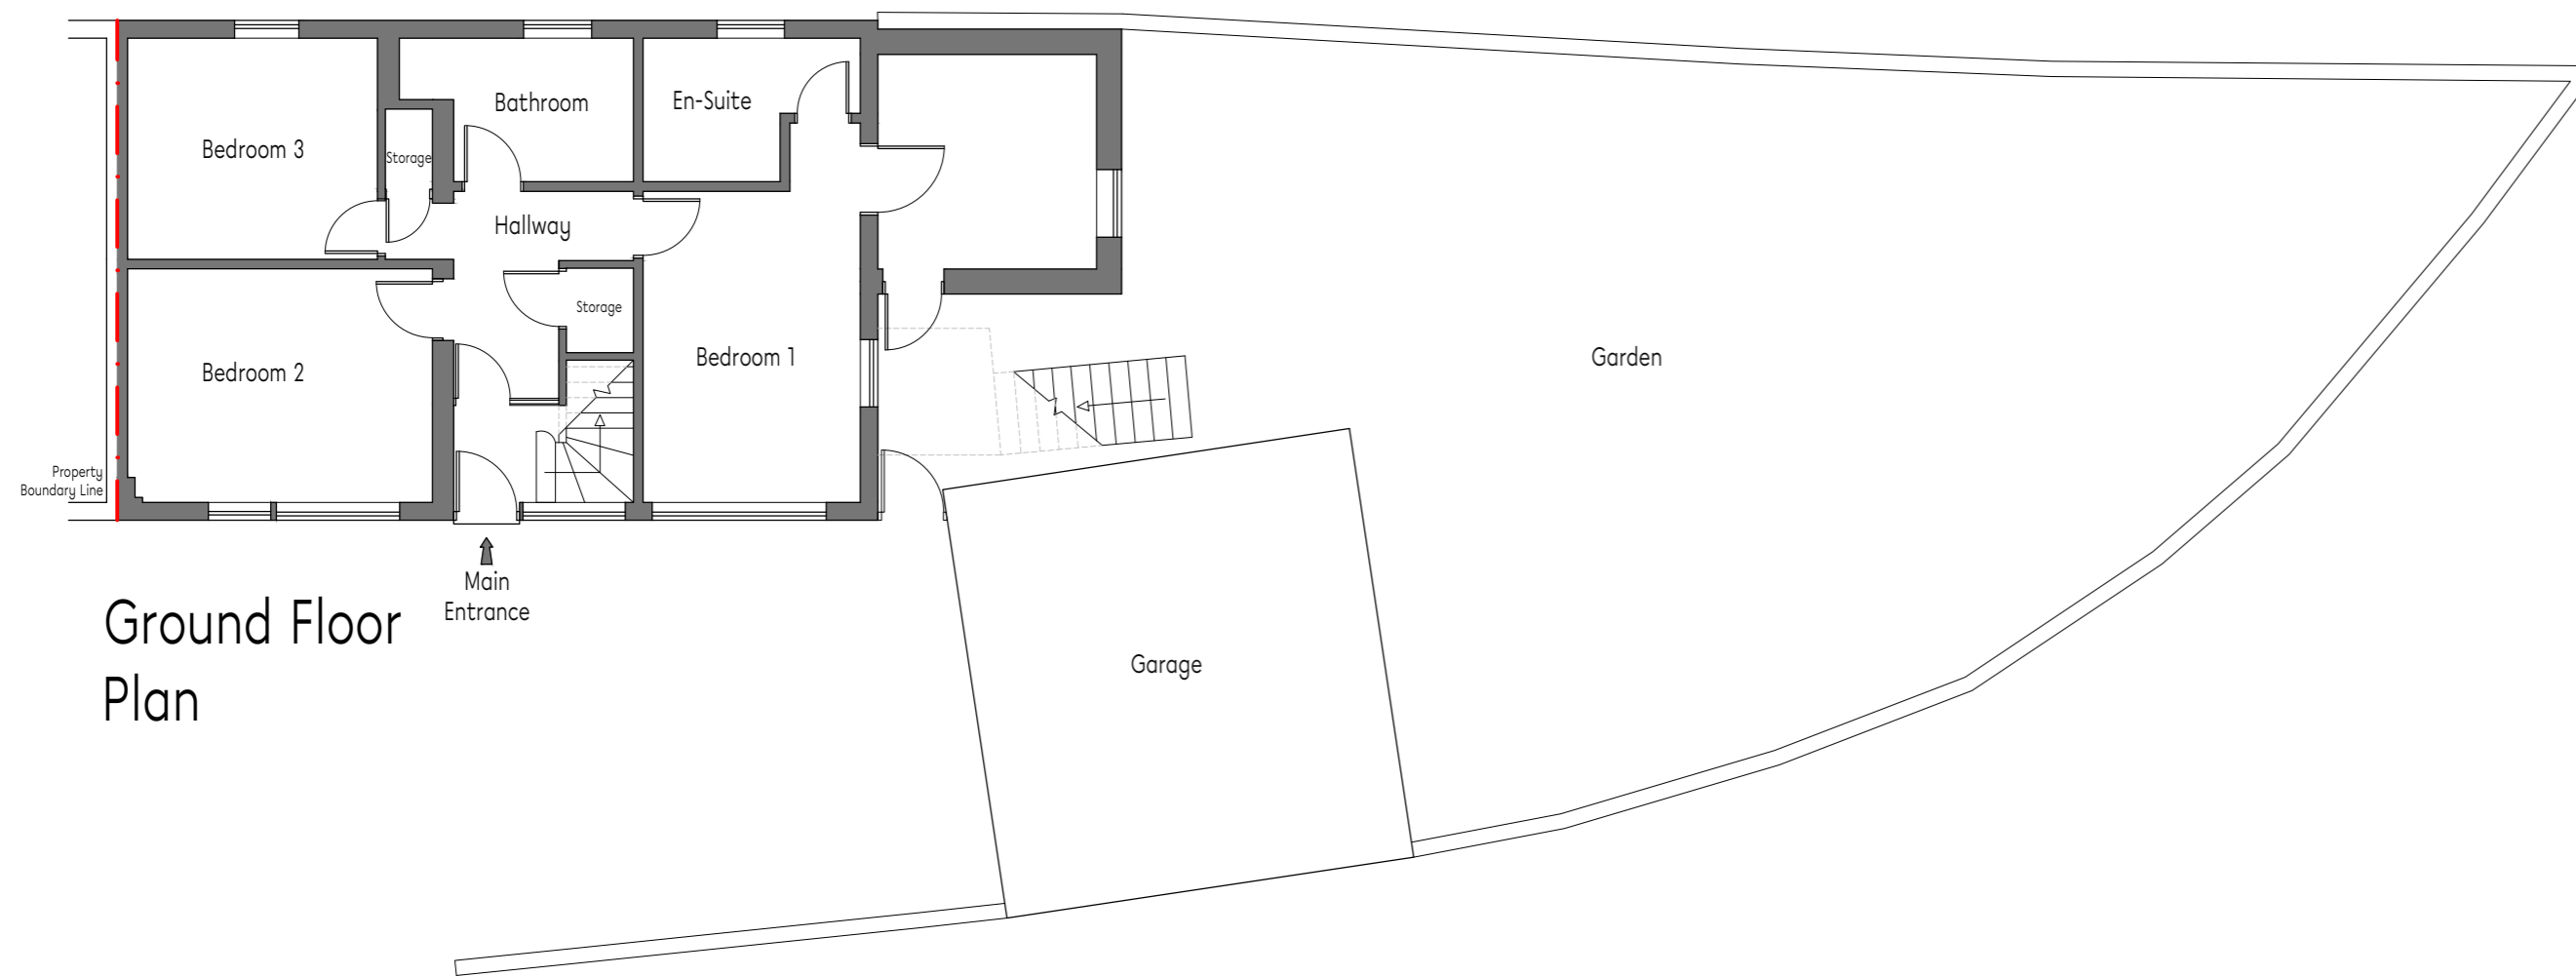

Ground Floor
Plan

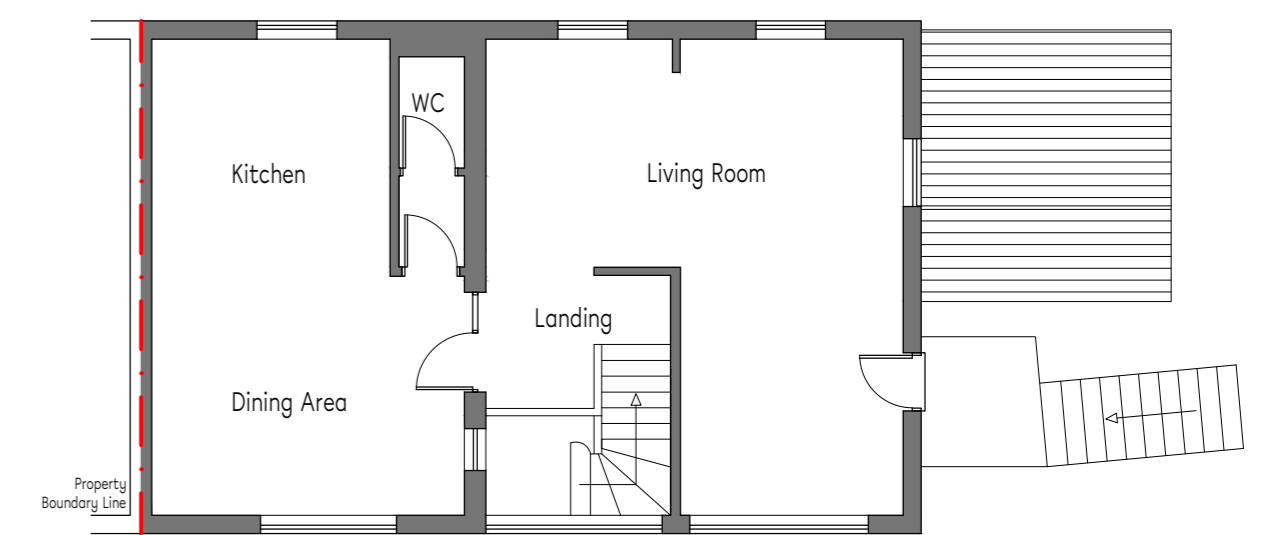

First Floor Plan

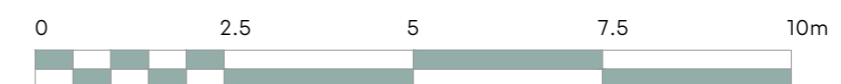

Rev.	Description	Author	Date
<i>Rebecca Cooper</i> ARCHITECTURAL DESIGN			
CLIENT Carol & Steve Whitehead			
PROJECT Pond Cottage, The Green, Wingrave, Bucks HP22 4PD			
TITLE Proposed Plans & Elevations			RCAD no. 144.LBC.003
SCALE	1:100	STAGE	PL
AUTHOR	RC	DATE	01.01.2022
		SHEET SIZE	A2

Drawings for planning purposes only. All measurements to be taken on site and are the responsibility of the contractor.

© Copyright Rebecca Cooper Architectural Design 2023