


Existing 3D 4



Proposed 3D 4

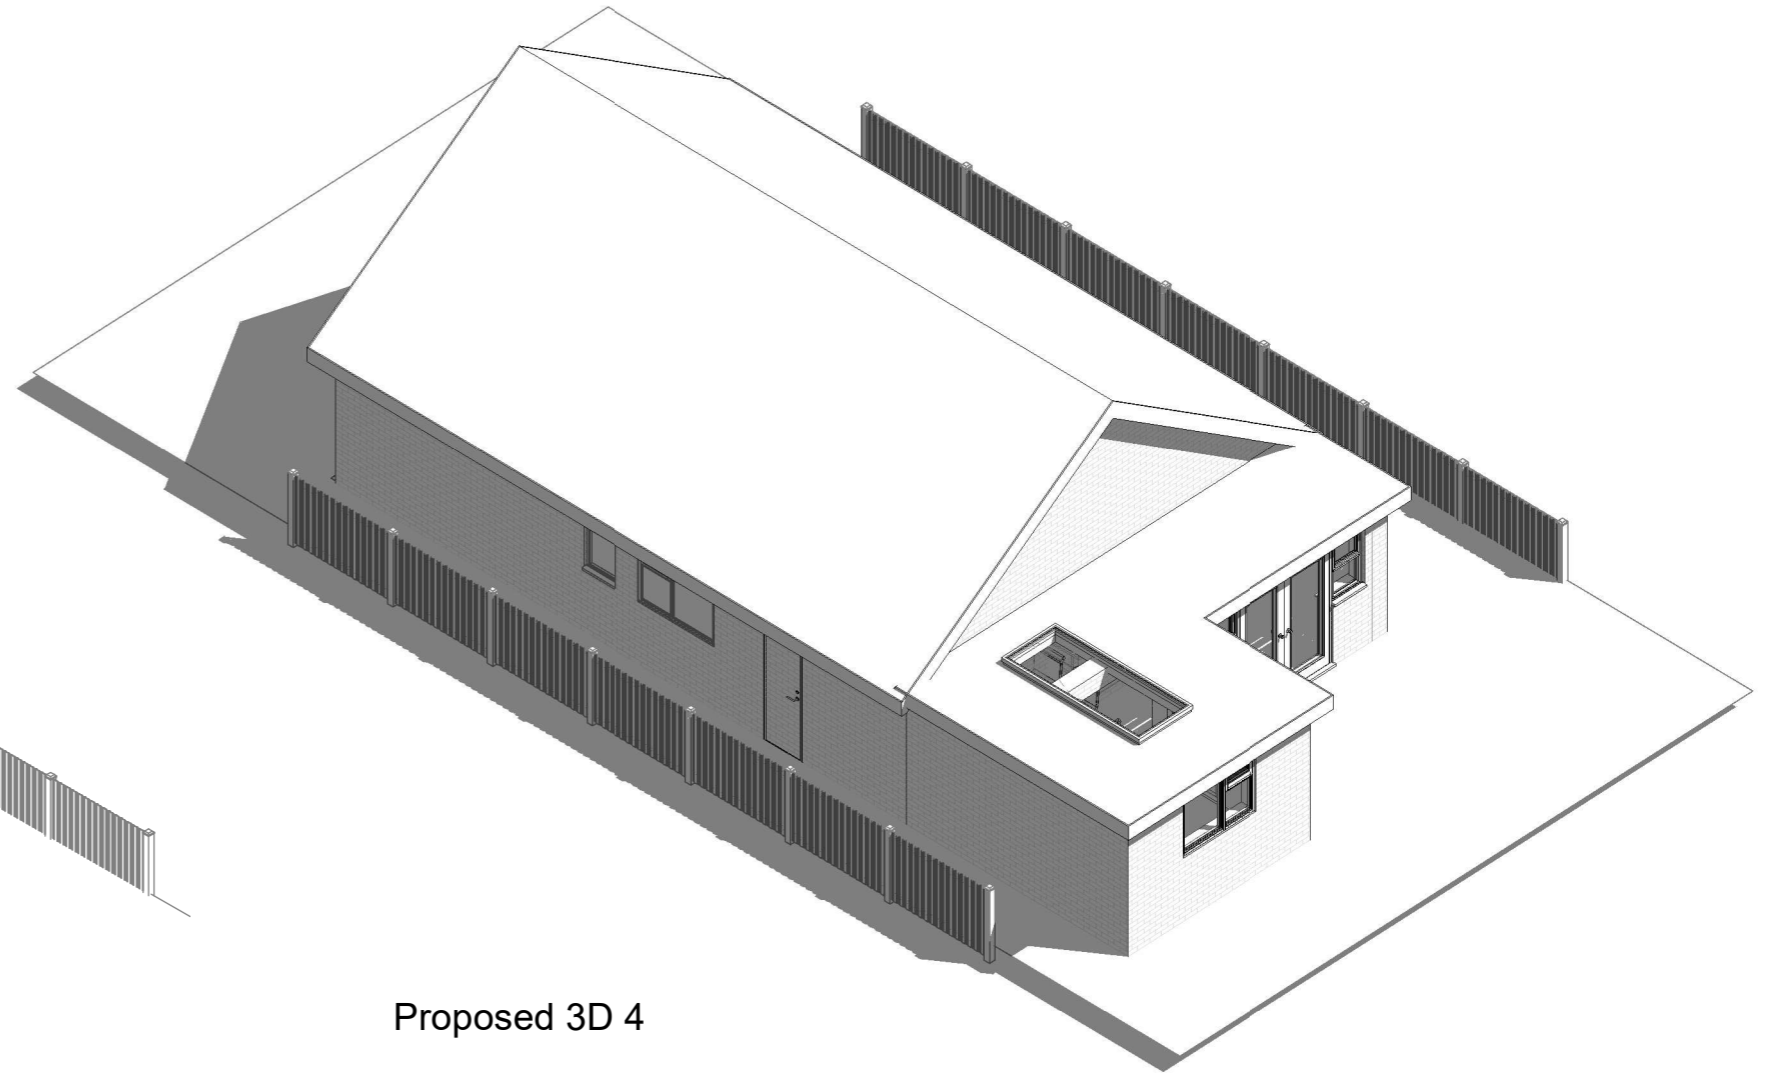

1:500		50
1:200		20
1:100		10
1:50		5

All measurement to be checked on site prior to any comment

Parkers Design Limited - The Studio @ 90, PO9 2PR

www.pexd.co.uk - info@parkersdesign.com - 07776 008822

PROJECT	21 Godwin Way PO18 8BW		CLIENT	Wheeler	
SHEET	3D 4		Date	Issue Date	Scale (@ A3)
			Drawn by	SW	DRAWING NUMBER
			Checked by	SR	P 7
					REV