

MATERIALS
 SLATE COVERED ROOF WITH INSET SOLAR
 PANELS
RENDERED ELEVATIONS
 ANTHRACITE COLOURED WINDOW FRAMES AND
 DOUBLE GLAZING

This drawing is the copyright of the Architect and must not be reproduced or used without the Architect's permission. Figured dimensions are to take precedence over scaled dimensions. The Contractor is responsible for checking all figured dimensions on drawings against actual site dimensions. Scaled dimensions are not to be used for construction and setting out purposes. Any discrepancies are to be reported to the Architect. This drawing should be read in conjunction with schedules, specifications and engineers drawings and details where applicable.

DAVID BENNETT ARCHITECT
 THE OLD COTTAGE
 10 VICARAGE LANE, FELPHAM
 WEST SUSSEX PO22 7EA
 07932 757144
 Email:davidkbennett47@gmail.com

CLIENT
A COX AND H HARRIES-REES

PROJECT
**HOUSING DEVELOPMENT AT
 105 VICTORIA ROAD
 CHICHESTER PO19 7HZ**


DRAWING TITLE
STREET ELEVATIONS

SCALE
1/100 at A3

REFERENCE
11914.114



ELEVATION TO VICTORIA ROAD

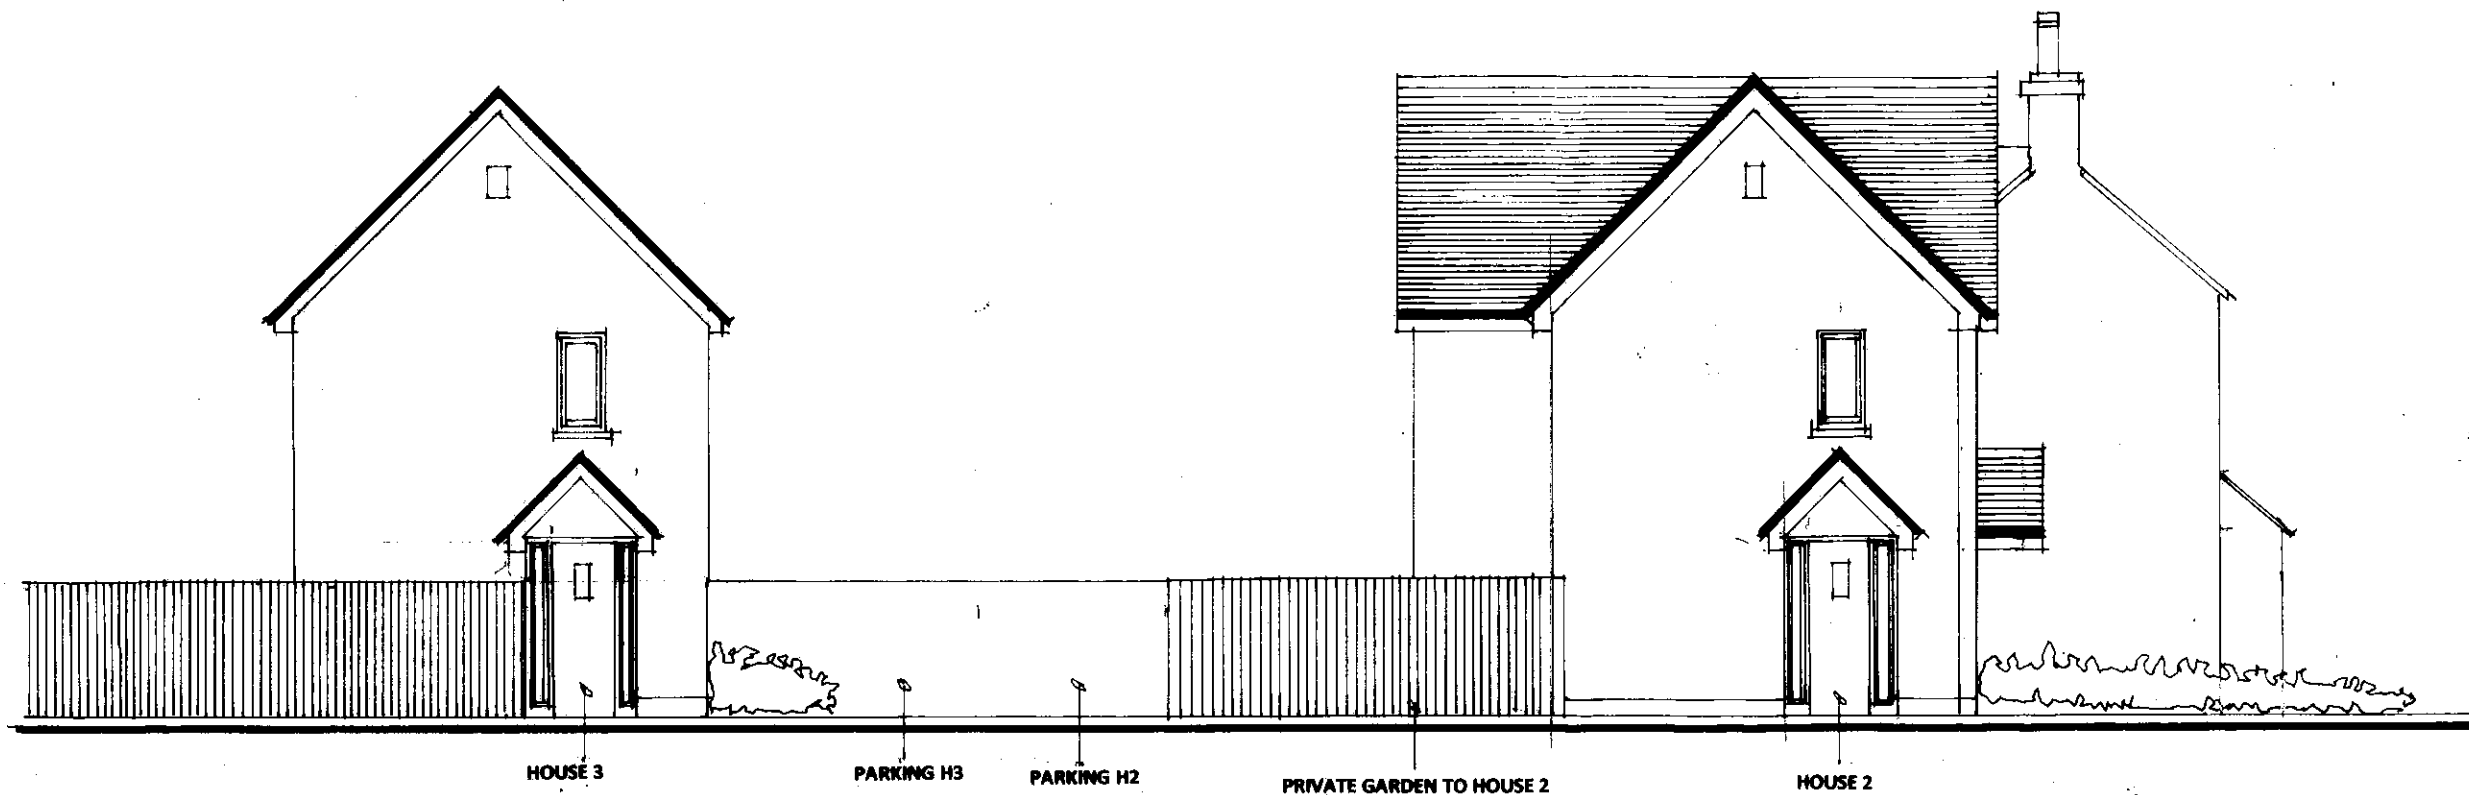

ELEVATION TO LEATHERBOTTLE LANE

