


VICTORIA ROAD

LEATHERBOTTLE LANE

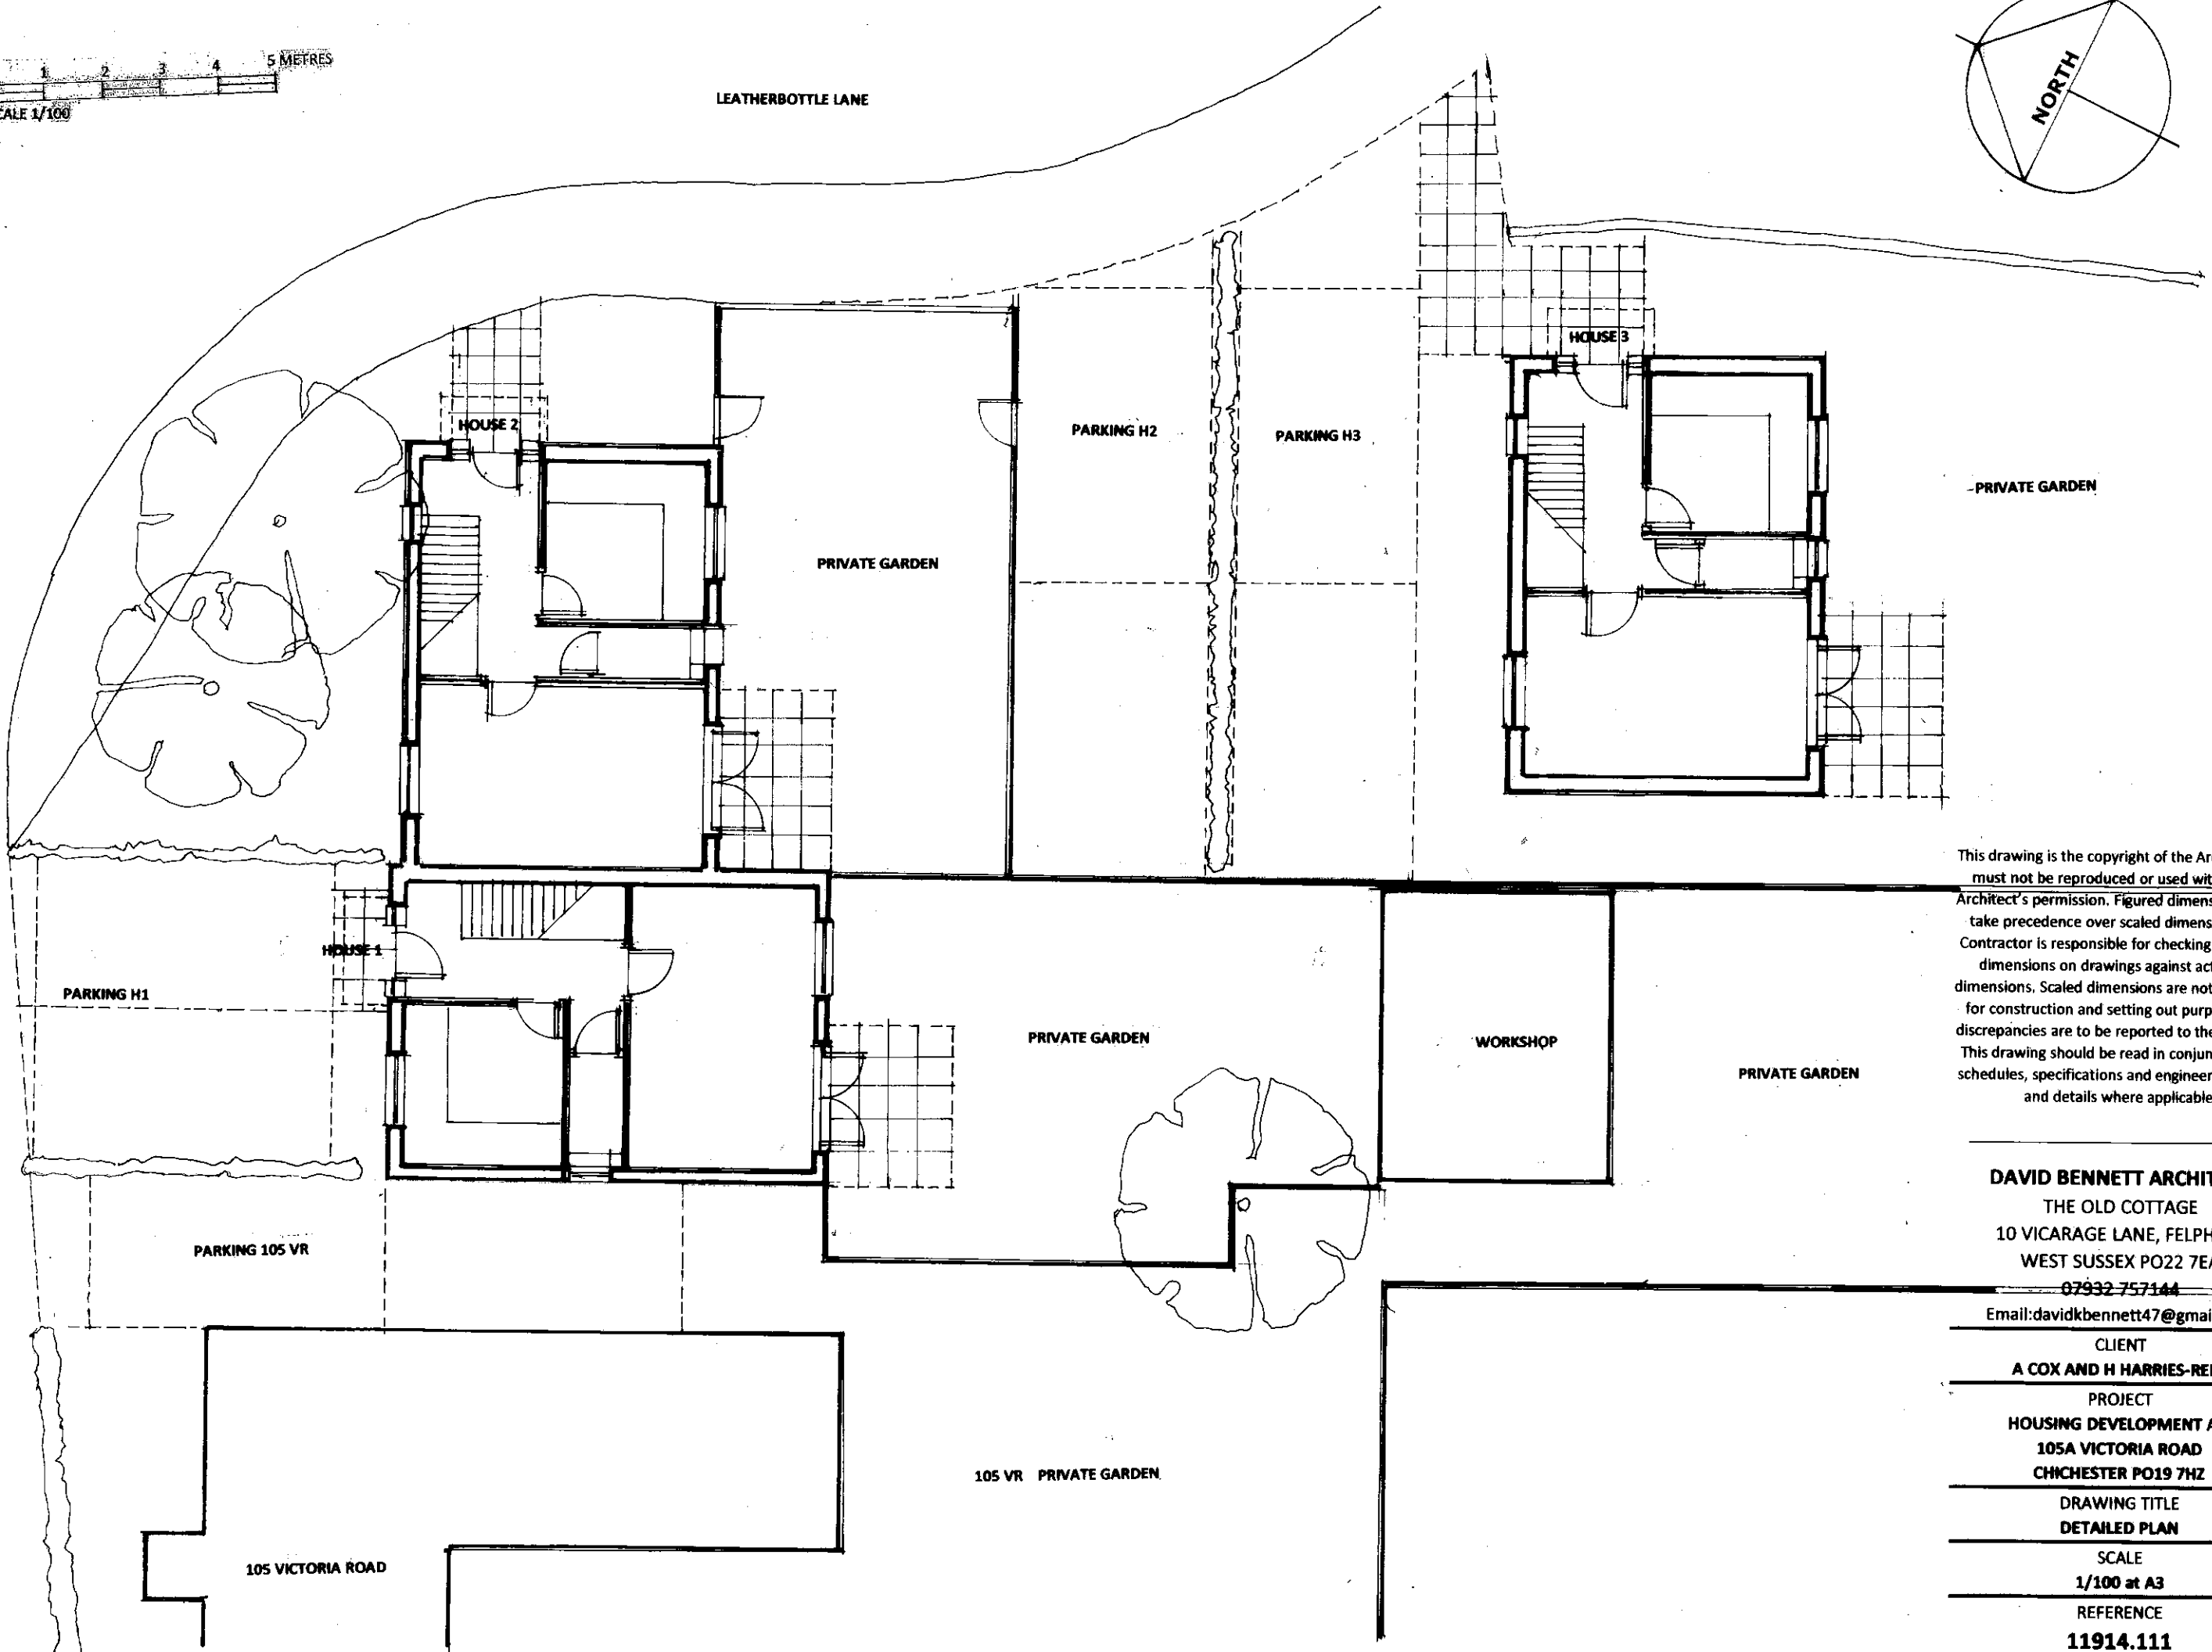

This drawing is the copyright of the Architect and must not be reproduced or used without the Architect's permission. Figured dimensions are to take precedence over scaled dimensions. The Contractor is responsible for checking all figured dimensions on drawings against actual site dimensions. Scaled dimensions are not to be used for construction and setting out purposes. Any discrepancies are to be reported to the Architect. This drawing should be read in conjunction with schedules, specifications and engineers drawings and details where applicable.

DAVID BENNETT ARCHITECT

THE OLD COTTAGE
10 VICARAGE LANE, FELPHAM
WEST SUSSEX PO22 7EA

07932 757144

Email: davidkbennett47@gmail.com

CLIENT

A COX AND H HARRIES-REES

PROJECT

HOUSING DEVELOPMENT AT
105A VICTORIA ROAD
CHICHESTER PO19 7HZ

DRAWING TITLE

DETAILED PLAN

SCALE

1/100 at A3

REFERENCE

11914.111

105 VR PRIVATE GARDEN

105 VICTORIA ROAD

PARKING H1

PARKING 105 VR

HOUSE 1

HOUSE 2

PRIVATE GARDEN

PRIVATE GARDEN

WORKSHOP

PRIVATE GARDEN

PARKING H2

PARKING H3

HOUSE 3

PRIVATE GARDEN