



THIS IS A  
**COLOURED DRAWING**  
If this box does not appear Red, the drawing  
may not be represented properly

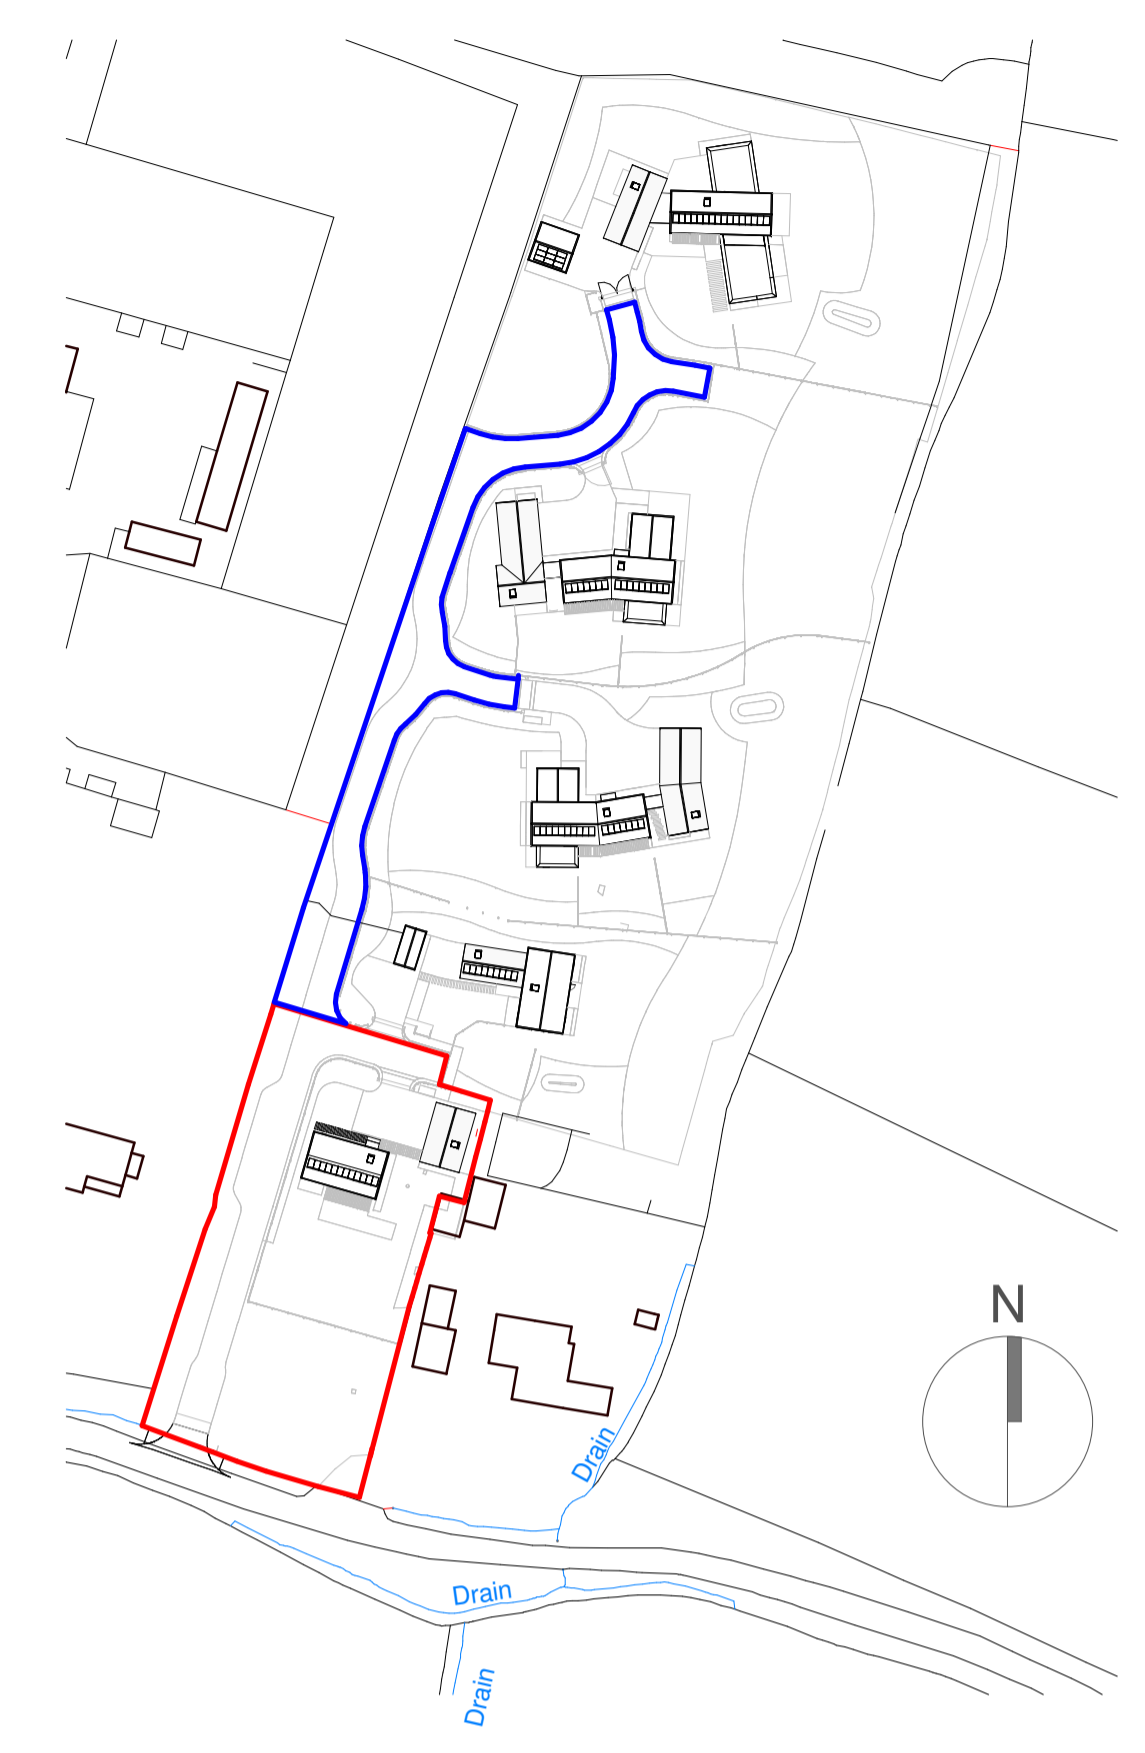

**1. Existing Site Layout Plan**  
scale 1: 500



**2. Existing - Site Location Plan**  
scale 1: 1250

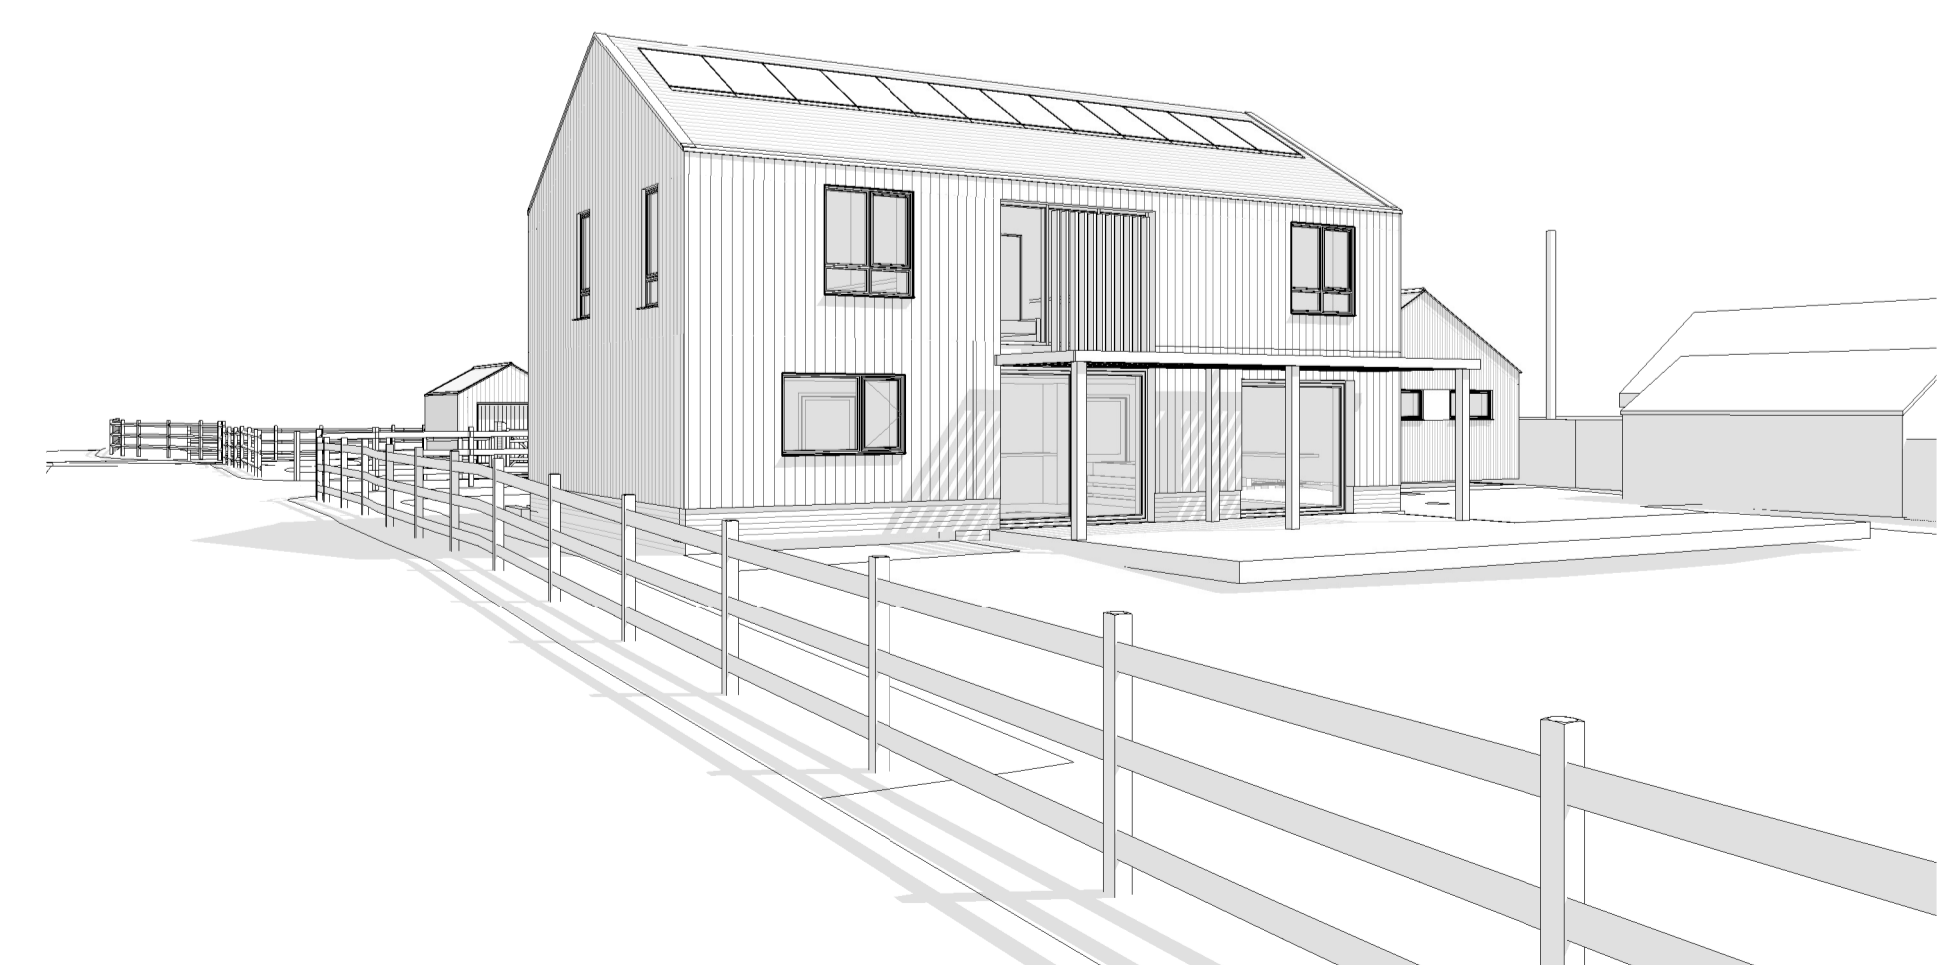

**3. Perspective - Plot 05 Copy 1**  
scale

THIS DRAWING IS FOR:

**PLANNING PURPOSES ONLY**  
Not to Be Used for Construction


**NOTES**

This drawing is copyright and shall not be reproduced nor used for any other purpose without the written permission of the architects. Permission is granted to scale from this drawing for the purposes of Local Authority Planning Approval only. Please verify that the information is correctly printed to scale by checking the control bar below.

This drawing may be based upon or contain information from other consultants or designers. It is the contractor's responsibility to check and verify all dimensions on site prior to construction or fabrication.

This drawing must be read in conjunction with all other related drawings and documentation. It is the contractor's responsibility to ensure full compliance with the Building Regulations. Any discrepancies to be reported immediately. If in doubt ask. Materials not in conformity with relevant British or European Standards/Codes of Practice or materials known to be deleterious to health & safety must not be used or specified on this project.

All drawings to be read in conjunction with all contract documents and all structural steelwork drawings to be submitted to engineer for approval

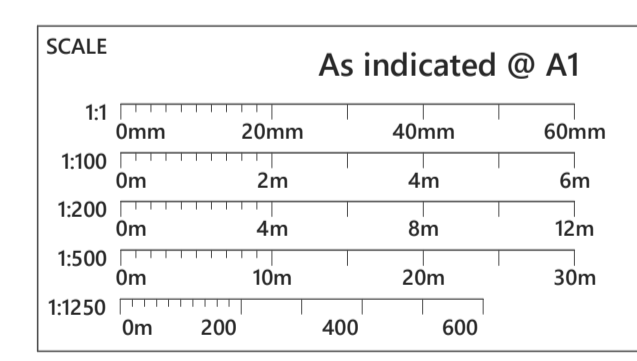

02	Scale Bar	08.12.23	AY	SR
01	Plot 05 Revision	29.11.23	AY	SR
revision		date	author	check

**CLIENT** OSLAC Ltd

**PROJECT** Earnley Meadows

**DATE** September 2020

**DRAWING TITLE** Existing Site Layout Plan

**DRAWING NO.** 199 / 3.002 **REVISION** 02