


Existing 3D 3

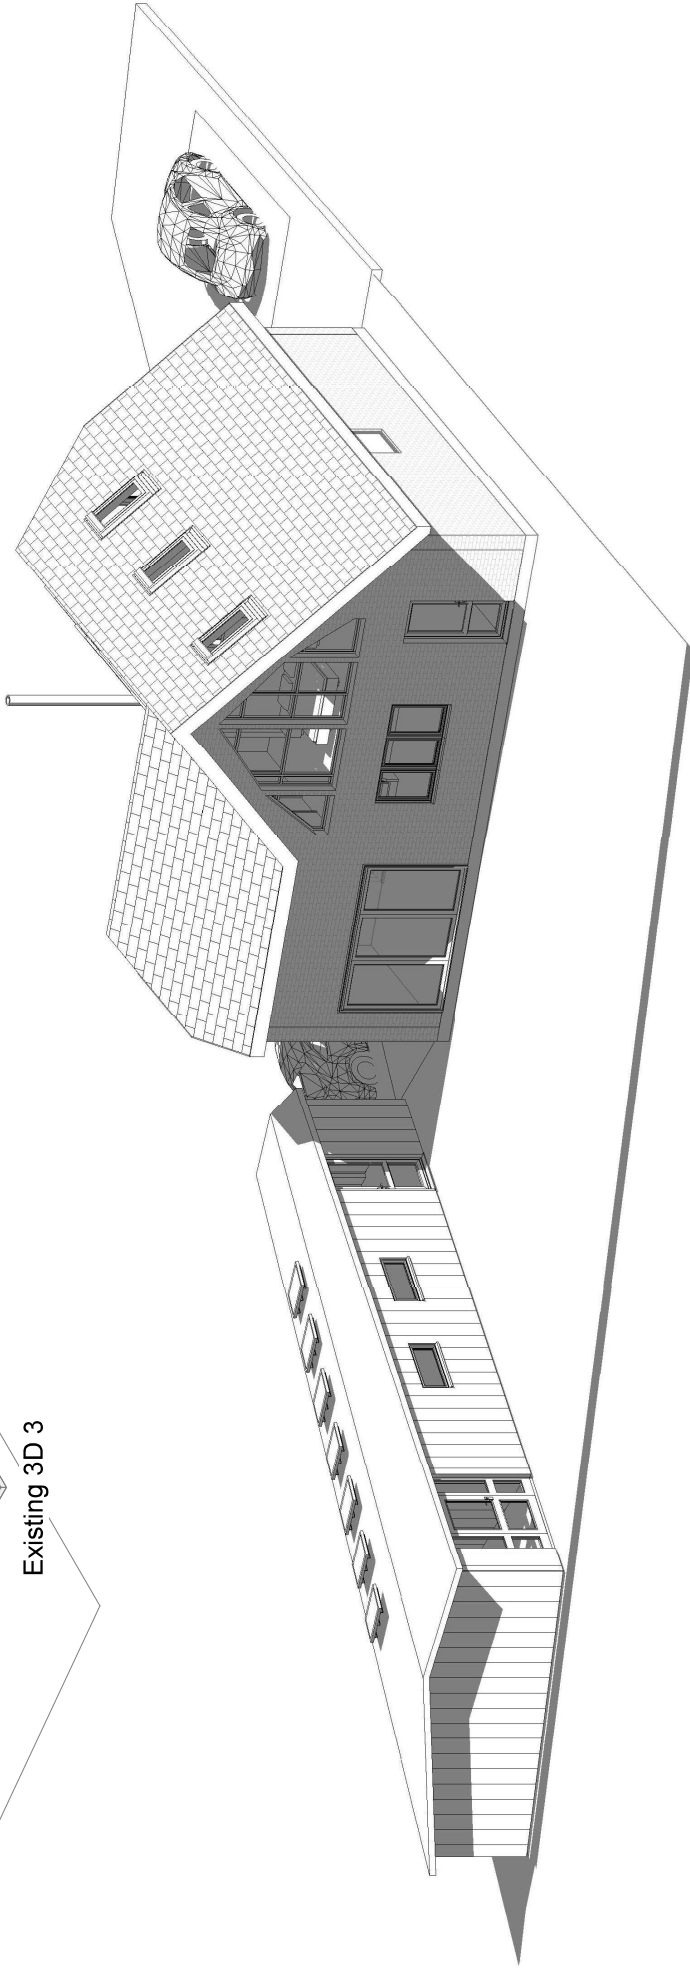

Proposed 3D 3



1:500		50
1:200		20
1:100		10
1:50		5

All measurement to be checked on site prior to any commitment
 Parkers Design Limited - The Studio @ 80, PO9 2PR
www.pod.co.uk - info@parkersdesign.com - 07776 008922

PROJECT	15 Ashburnham Close PO19 3NB	
SHEET	3D 3	

CLIENT	Niebel	
Date	Issue Date	Scale (@ A3)
Drawn by	SW	DRAWING NUMBER
Checked by	SR	P 6
		REV