


Existing 3D 3

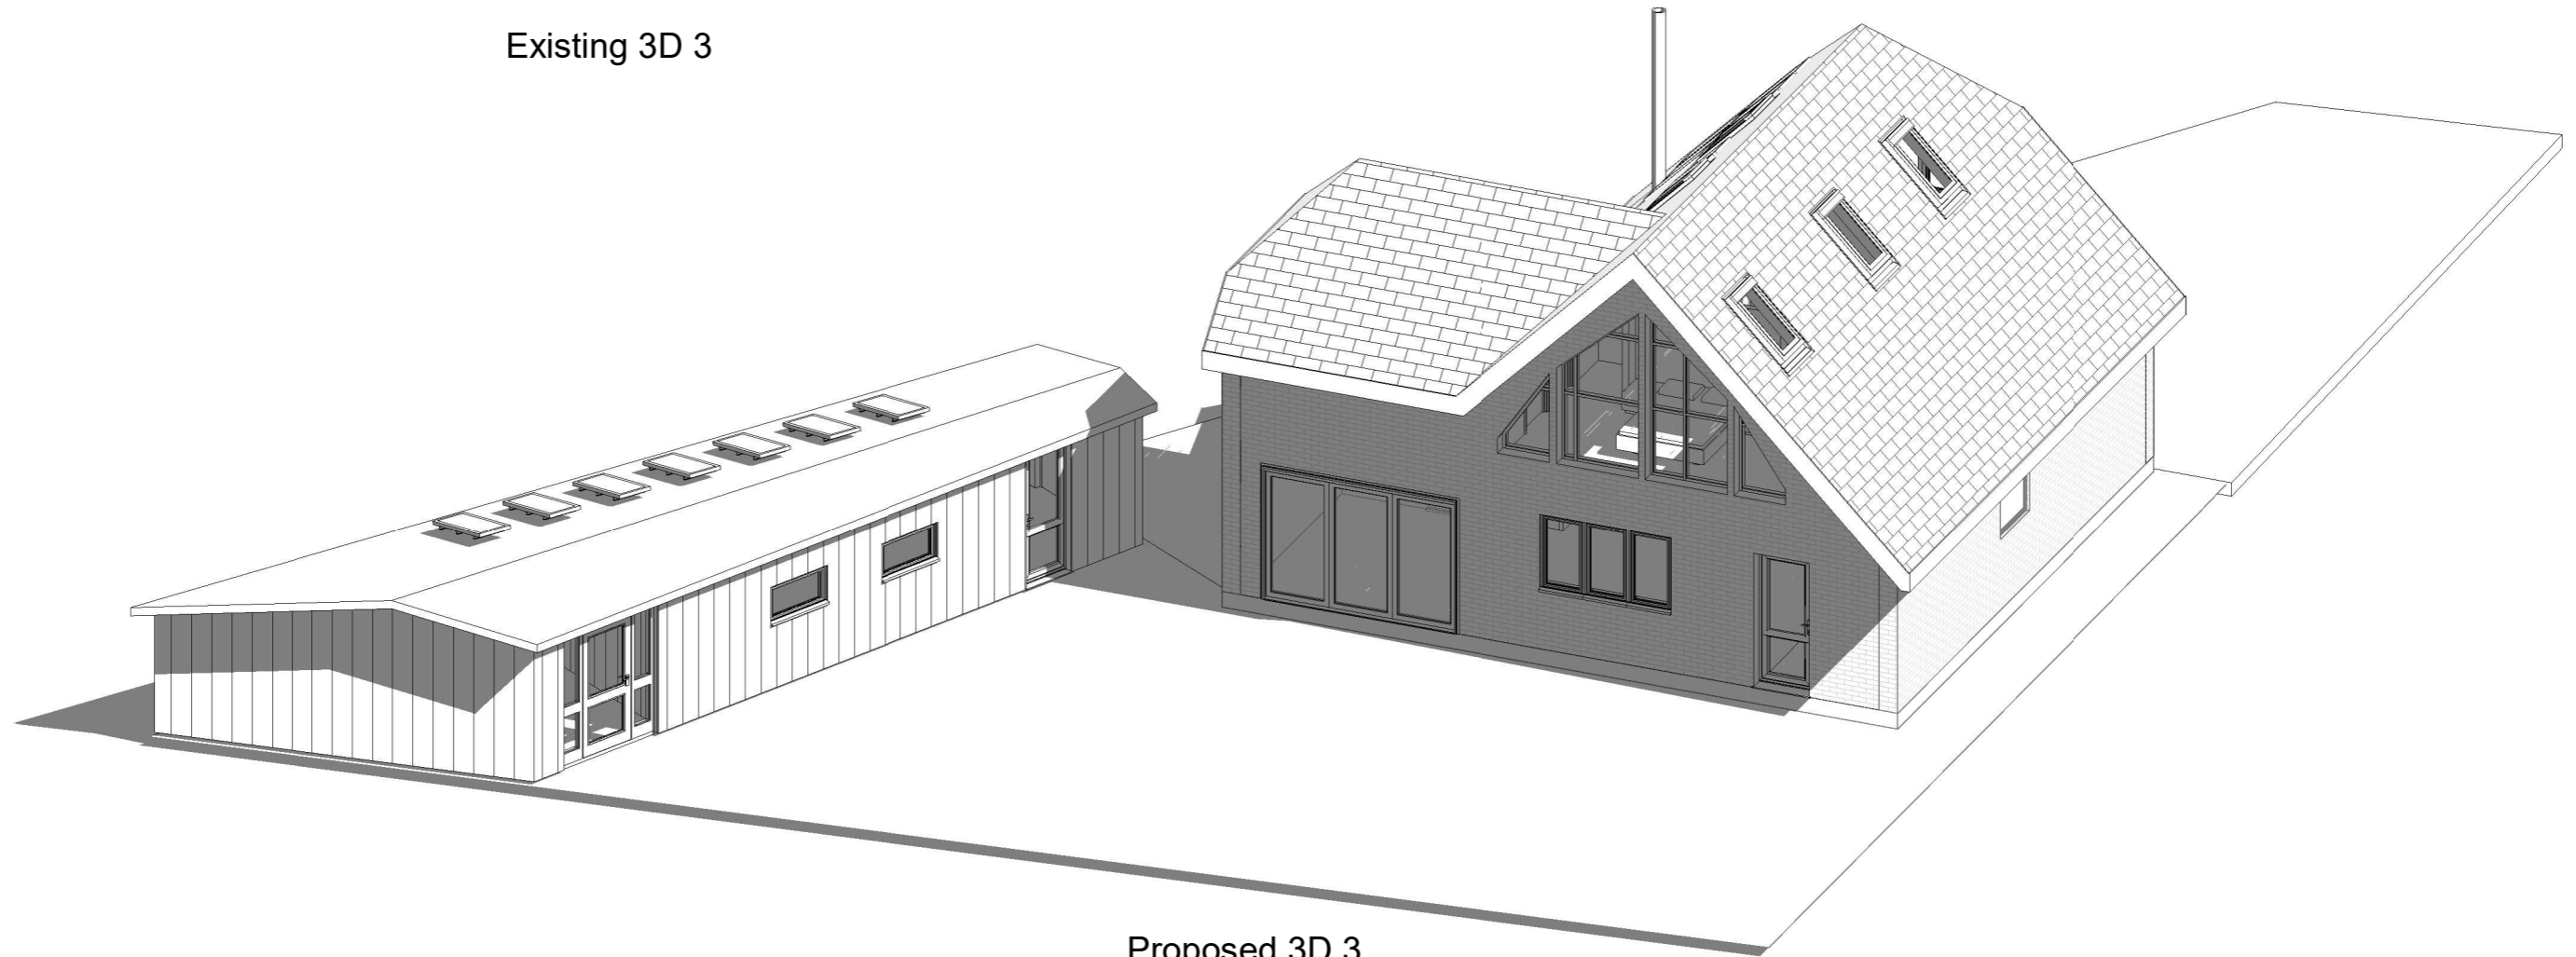

Proposed 3D 3



| | | |
|-------|--|----|
| 1:500 | | 50 |
| 1:200 | | 20 |
| 1:100 | | 10 |
| 1:50 | | 5 |

All measurement to be checked on site prior to any comment

Parkers Design Limited - The Studio @ 90, PO9 2PR

www.pexd.co.uk - info@parkersdesign.com - 07776 008822

PROJECT **15 Ashburnham Close
PO19 3NB**

CLIENT **Niebel**

SHEET **3D 3**

Date Issue Date Scale (@ A3)

| | | | |
|------------|----|----------------|-----|
| Drawn by | SW | DRAWING NUMBER | REV |
| Checked by | SR | P 6 | |