


N

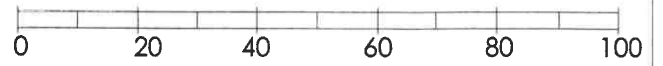

SCALE IN METRES



Ordnance Survey (c) Crown Copyright 2023. All rights reserved. Licence number 100022432

Drawing number 01

# Location Plan

Scale 1:1250 at A4

Abbeyfield 58 Westgate Chichester PO19 3HH