



NOTES:
DO NOT BUILD FROM THIS DRAWING.
ALL DIMENSIONS TO BE CHECKED ON SITE.
STRUCTURAL ENGINEER TO CONFIRM ALL LINTEL/RSJ SIZES AND LOCATIONS.
ALL STRUCTURAL ELEMENTS TO STRUCTURAL ENGINEER'S DESIGN.

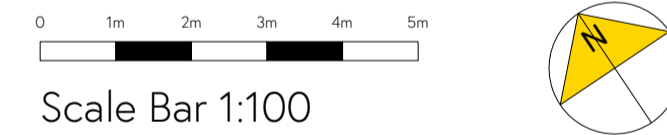

EXISTING

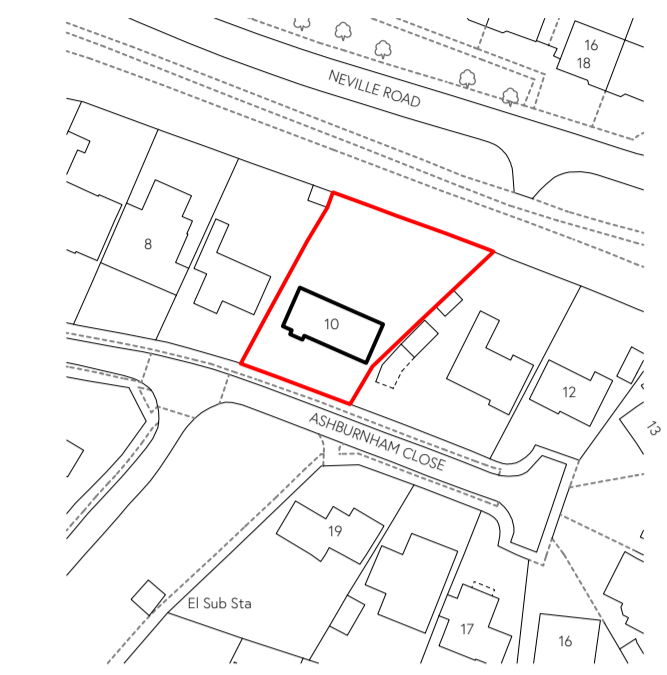

Site Address: 10, Ashburnham Cl
Chichester PO19 3NB

e: hello@arkipad.co.uk
p: Arkipad
The Limes,
Bayshill Road,
Cheltenham, GL50 3AW

Project Ref: 23-0208
Date: November '23

Drawing No: 101
Scale: 1:100 @ A1

Revision: /
Drawn: EM

Project: Extensions and Alterations Existing

Client: Mrs Roux