




Solar Panel and Console (Base support) detail

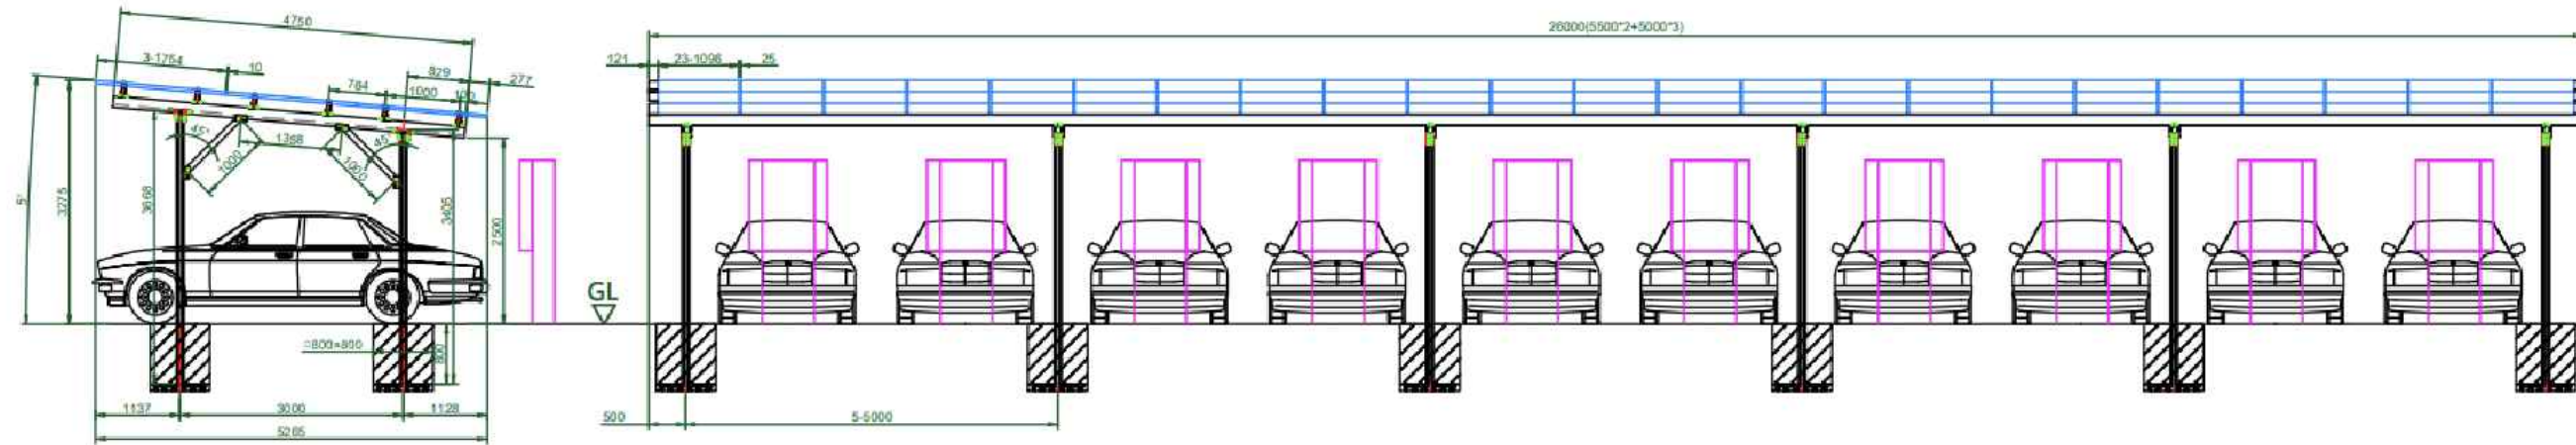

69 panels, 3 Rows 23 Columns for 10 cars

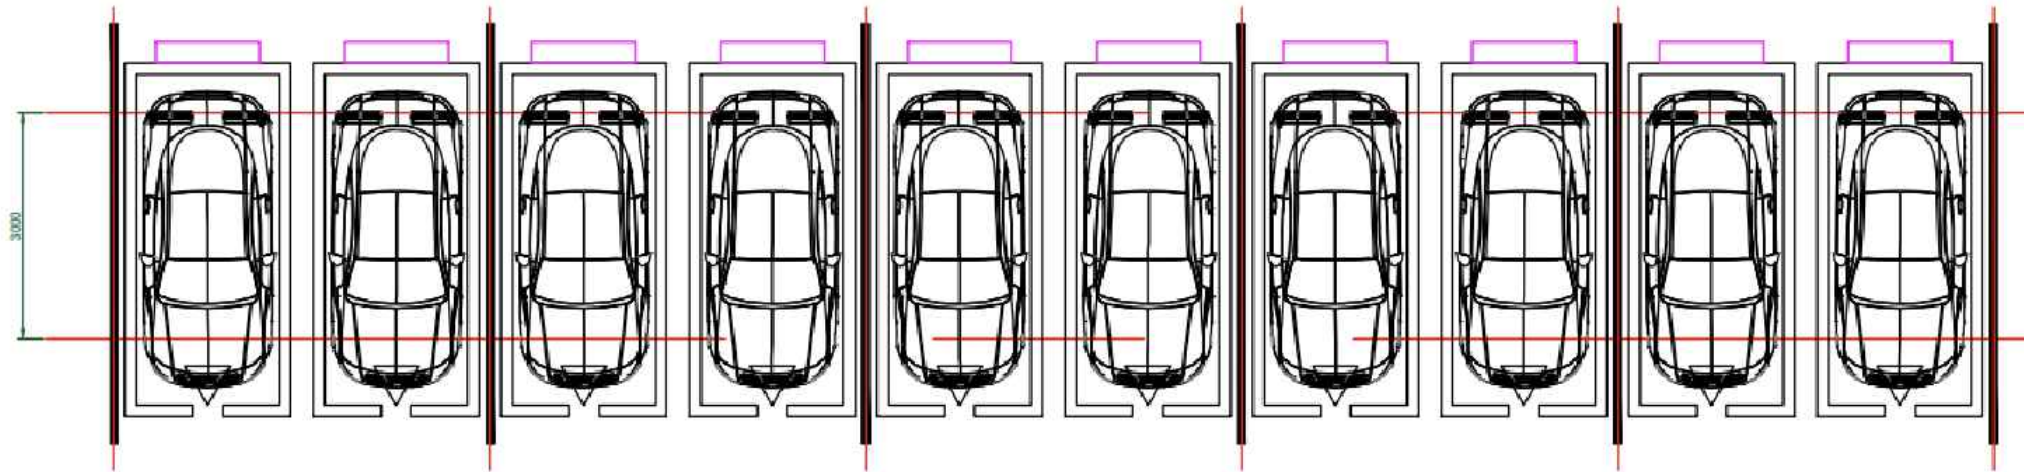

Proposed carport solar panels
1:100

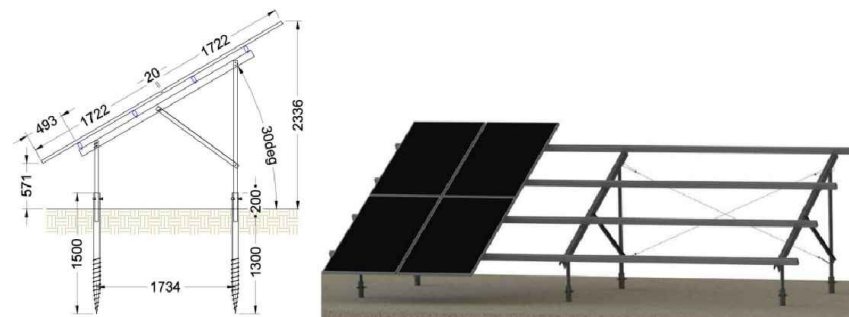

Proposed ground mount solar panels
1:100



2 The Parade, Ash Road, Hartley
Longfield, Kent DA3 8BG

Tel: 01474 703705
www.grahamsimpkinplanning.co.uk
Email: webmail@grahamsimpkinplanning.co.uk

Project Title Storefast Estate (and land adjacent), Park Corner Road, Betsham, Kent DA13 9LJ		Job No 3847
Drawing Title Proposed solar panels details	Drawing No 04	Revision -
Date 05.12.2023	Drawn by MS	Checked by PN
Scale 1:100 @ A3	Note	

