



Solar Panel and Console (Base support) detail

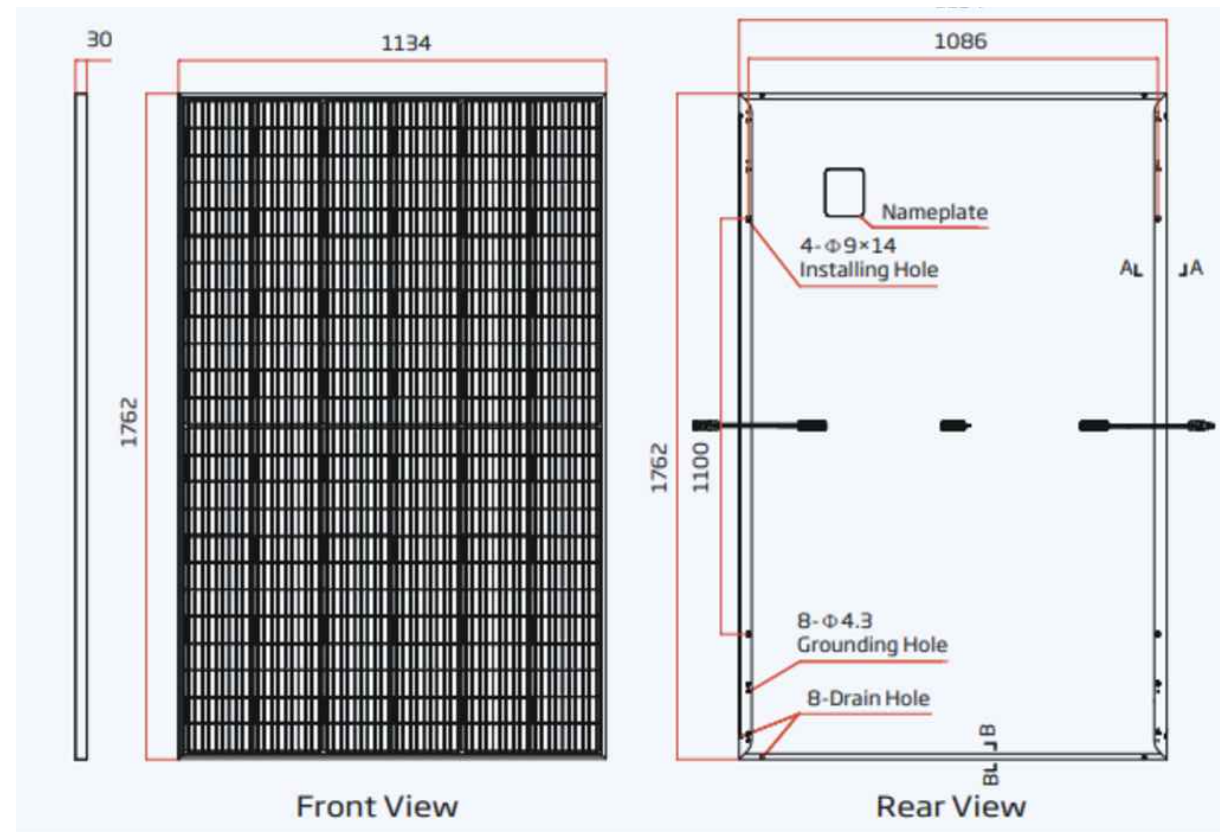

Proposed roof solar panels elevations
1:20

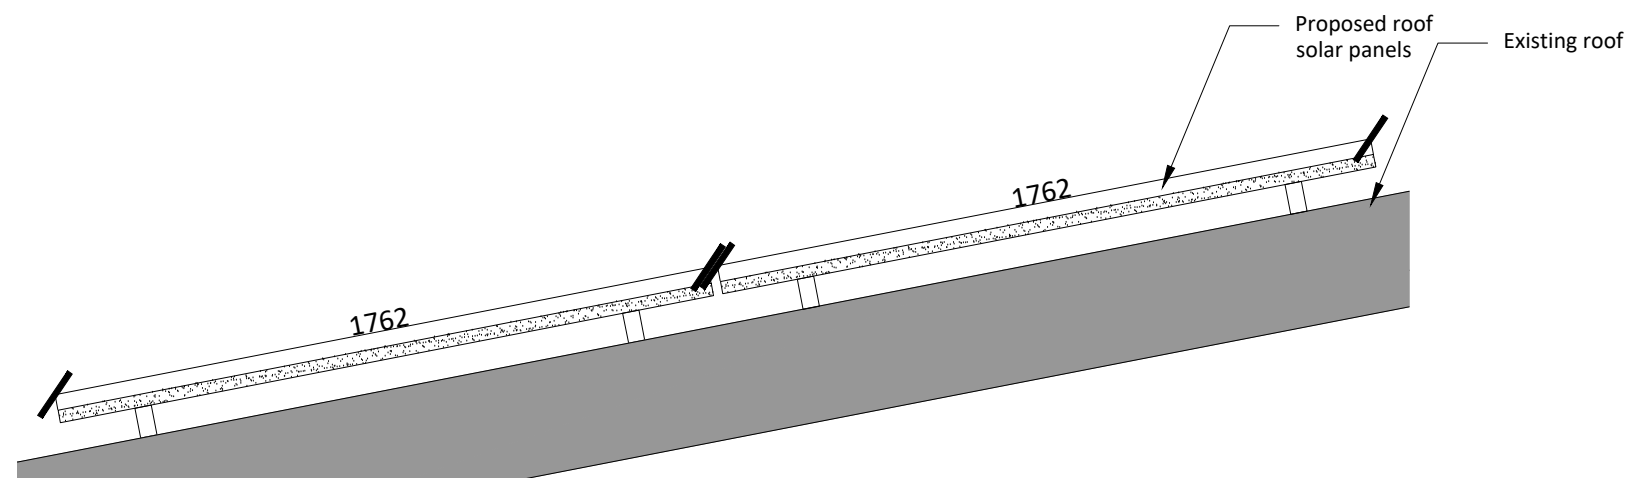

Proposed roof solar panels typical section inclination between 11 and 21 degrees
1:20



2 The Parade, Ash Road, Hartley Longfield, Kent DA3 8BG
Tel: 01474 703705
www.grahamsimpkinplanning.co.uk
Email: webmail@grahamsimpkinplanning.co.uk

Project Title Storefast Estate (and land adjacent), Park Corner Road, Betsham, Kent DA13 9LJ		Job No 3847
Drawing Title Proposed roof solar panels details	Drawing No 05	Revision -
Date 18.12.2023	Drawn by MS	Checked by PN
Scale 1:20 @ A3	Note	

