


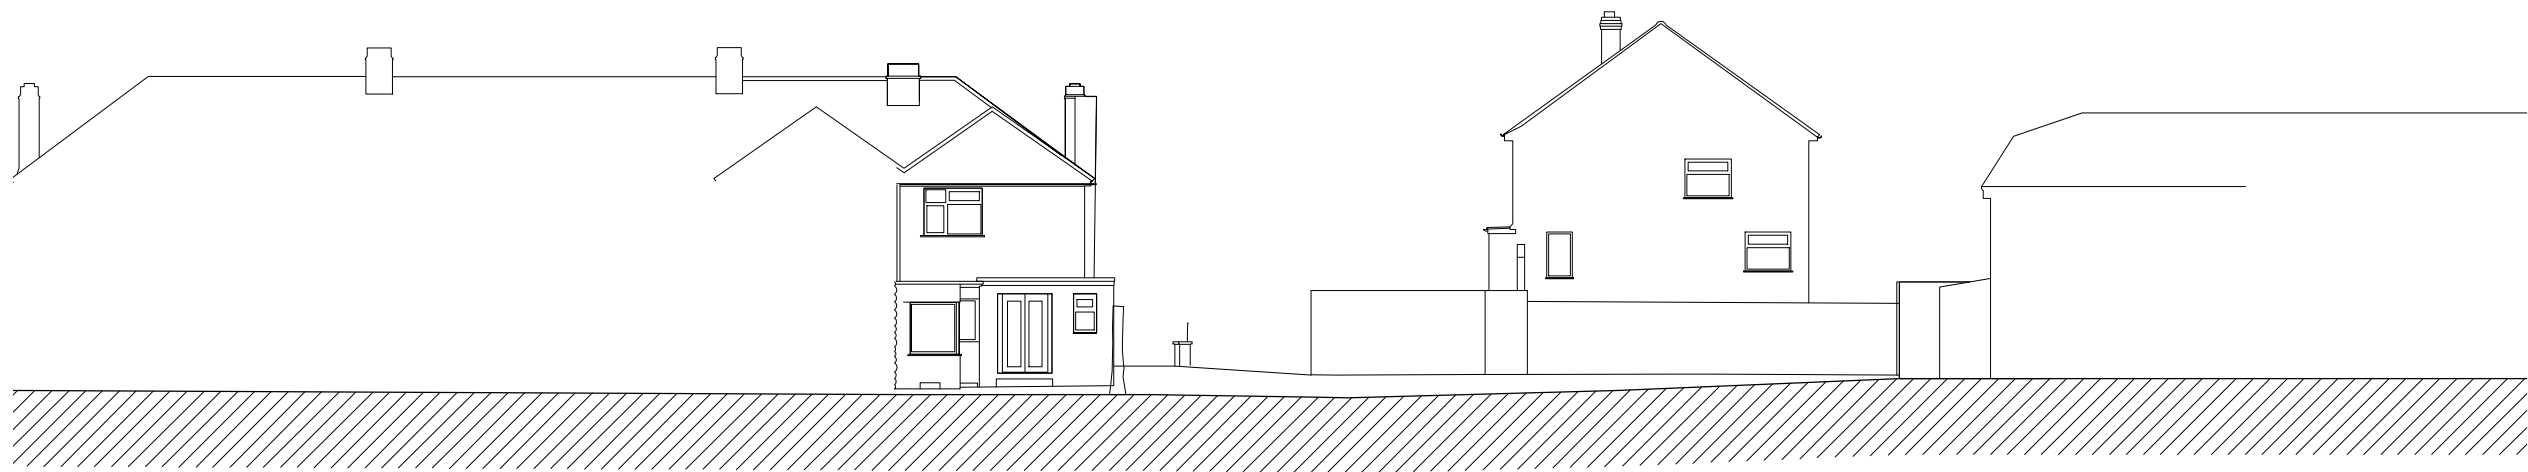

EXISTING ELEVATION C-C



EXISTING ELEVATION D-D

