


CURRENTLY APPROVE FRONT & SIDE ELEVATION

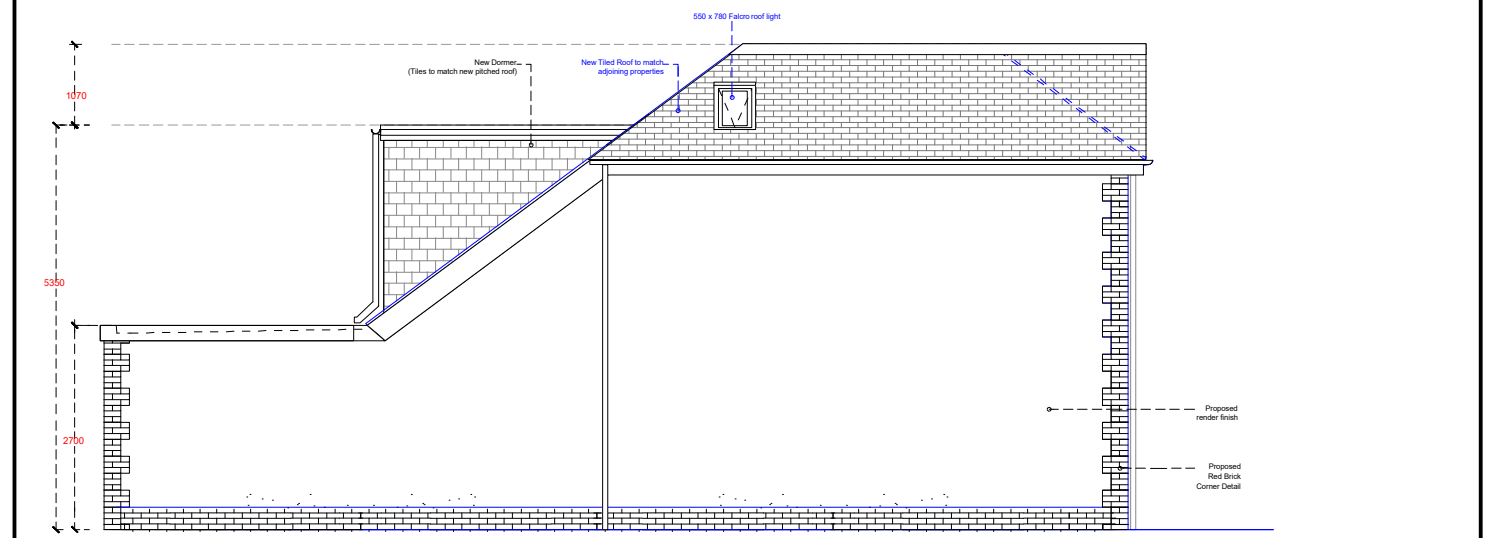

PROPOSED FRONT & SIDE ELEVATION

THE ELEVATIONS ON THE LEFT ARE OF THE CURRENTLY APPROVED APPLICATION  
ref: DA/22/01522/FUL.

THE ELEVATIONS ON THE RIGHT ARE THE EQUIVALENT PROPOSED ELEVATIONS.

**FRONT ELEVATION**

THE INCREASE IN RIDGE HEIGHT IS ONLY 360mm  
THE GABLES ARE REDUCED IN SIZE & ELEVATED.  
ROOF LIGHTS ARE OMITTED RECESSED  
PORCH CREATED TO ENTRANCE.

**SIDE ELEVATION**

THE INCREASE IN RIDGE HEIGHT IS ONLY 360mm  
ROOF TO SIDE IS SLOPED REDUCING HEIGHT OF EAVE ALONG BOUNDARY  
ROOF LIGHT LOCATED OVER BATHROOM  
A 3m SINGLE STORY EXTENSION ADDED TO REAR TO ENLARGE LIVING SPACE.

