


EXISTING ELEVATION A-A

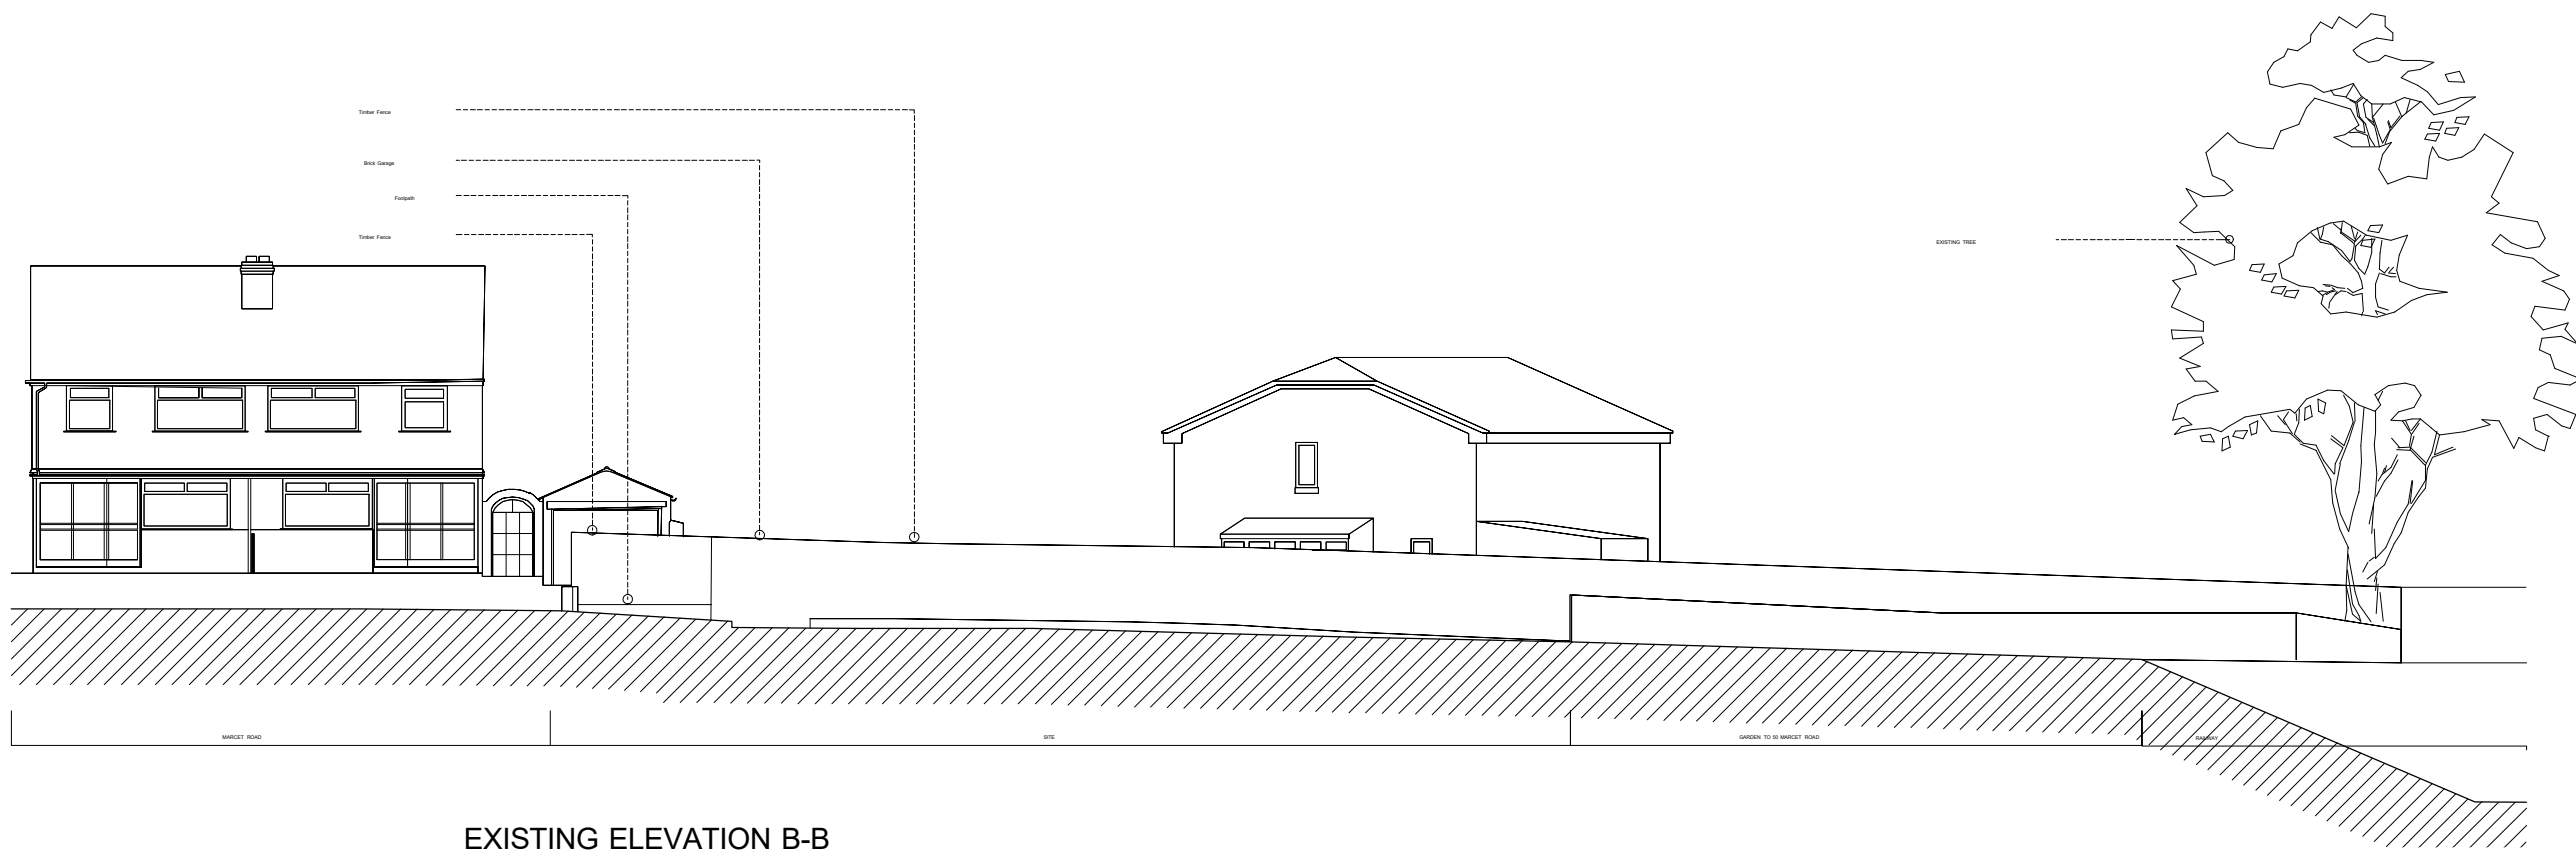

EXISTING ELEVATION B-B

