


LEGEND
— Site Boundary

NOTES

- All dimensions are in metres unless specified otherwise.
- The proposed temporary theatre buildings are designed by GL Events UK Ltd.
- The Topographical survey information for Orchard Street and Hythe Street is based on the as-built drawing of Co-operative store demolition by John F Hunt Demolition Ltd.

PROJECT CENTRE IS A DESIGNER APPOINTED BY DARTFORD BOROUGH COUNCIL TO PROVIDE ENGINEERING CONSULTANCY SERVICES.

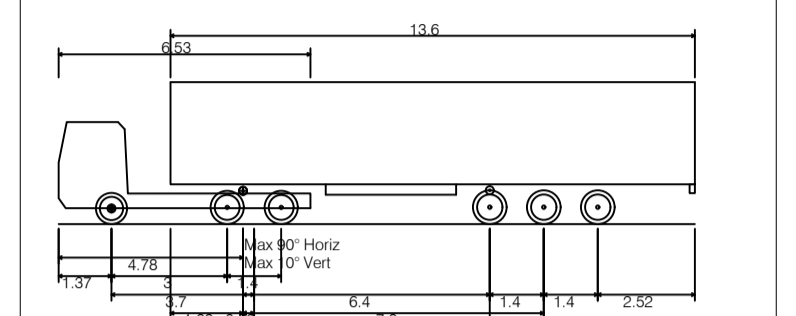

Rev	Date	Description	Drn	Chk	App
1	05/12/2023	UPDATED VEHICLE TRACKING	JCE	RT	NP
0	01/12/2023	ISSUED FOR PLANNING APPLICATION	IC	RT	NP

This drawing has been specifically prepared to meet the requirements of the named client and may contain design and innovative features which differ from conventional design standards.

PROJECT CENTRE					
www.marstonholdings.co.uk/projectcentre					
Client					
DARTFORD BOROUGH COUNCIL					
Project					
DARTFORD ORCHARD WEST TEMPORARY THEATRE					
Drawing Title					
VEHICLE TRACKING					
Drawing Status					
FOR APPROVAL					
Drawn	Designed	Date	Scale	Size	
IC	RT	DEC 2023	1:200	A1	
Drawing No.					Rev
1000009506-4-6110					1

PROJECT CENTRE
www.marstonholdings.co.uk/projectcentre

DARTFORD BOROUGH COUNCIL

DARTFORD ORCHARD WEST TEMPORARY THEATRE

VEHICLE TRACKING

FOR APPROVAL

Drawn: IC, Designed: RT, Date: DEC 2023, Scale: 1:200, Size: A1

Drawing No: 1000009506-4-6110, Rev: 1