



- DRAINAGE STORM NEW
- DRAINAGE STORM EXISTING
- DRAINAGE STORM EXISTING REMOVED
- DRAINAGE FOUL NEW
- DRAINAGE FOUL EXISTING
- DRAINAGE FOUL EXISTING REMOVED
- DRAINAGE COMBINED NEW
- DRAINAGE COMBINED EXISTING
- DRAINAGE COMBINED EXISTING REMOVED

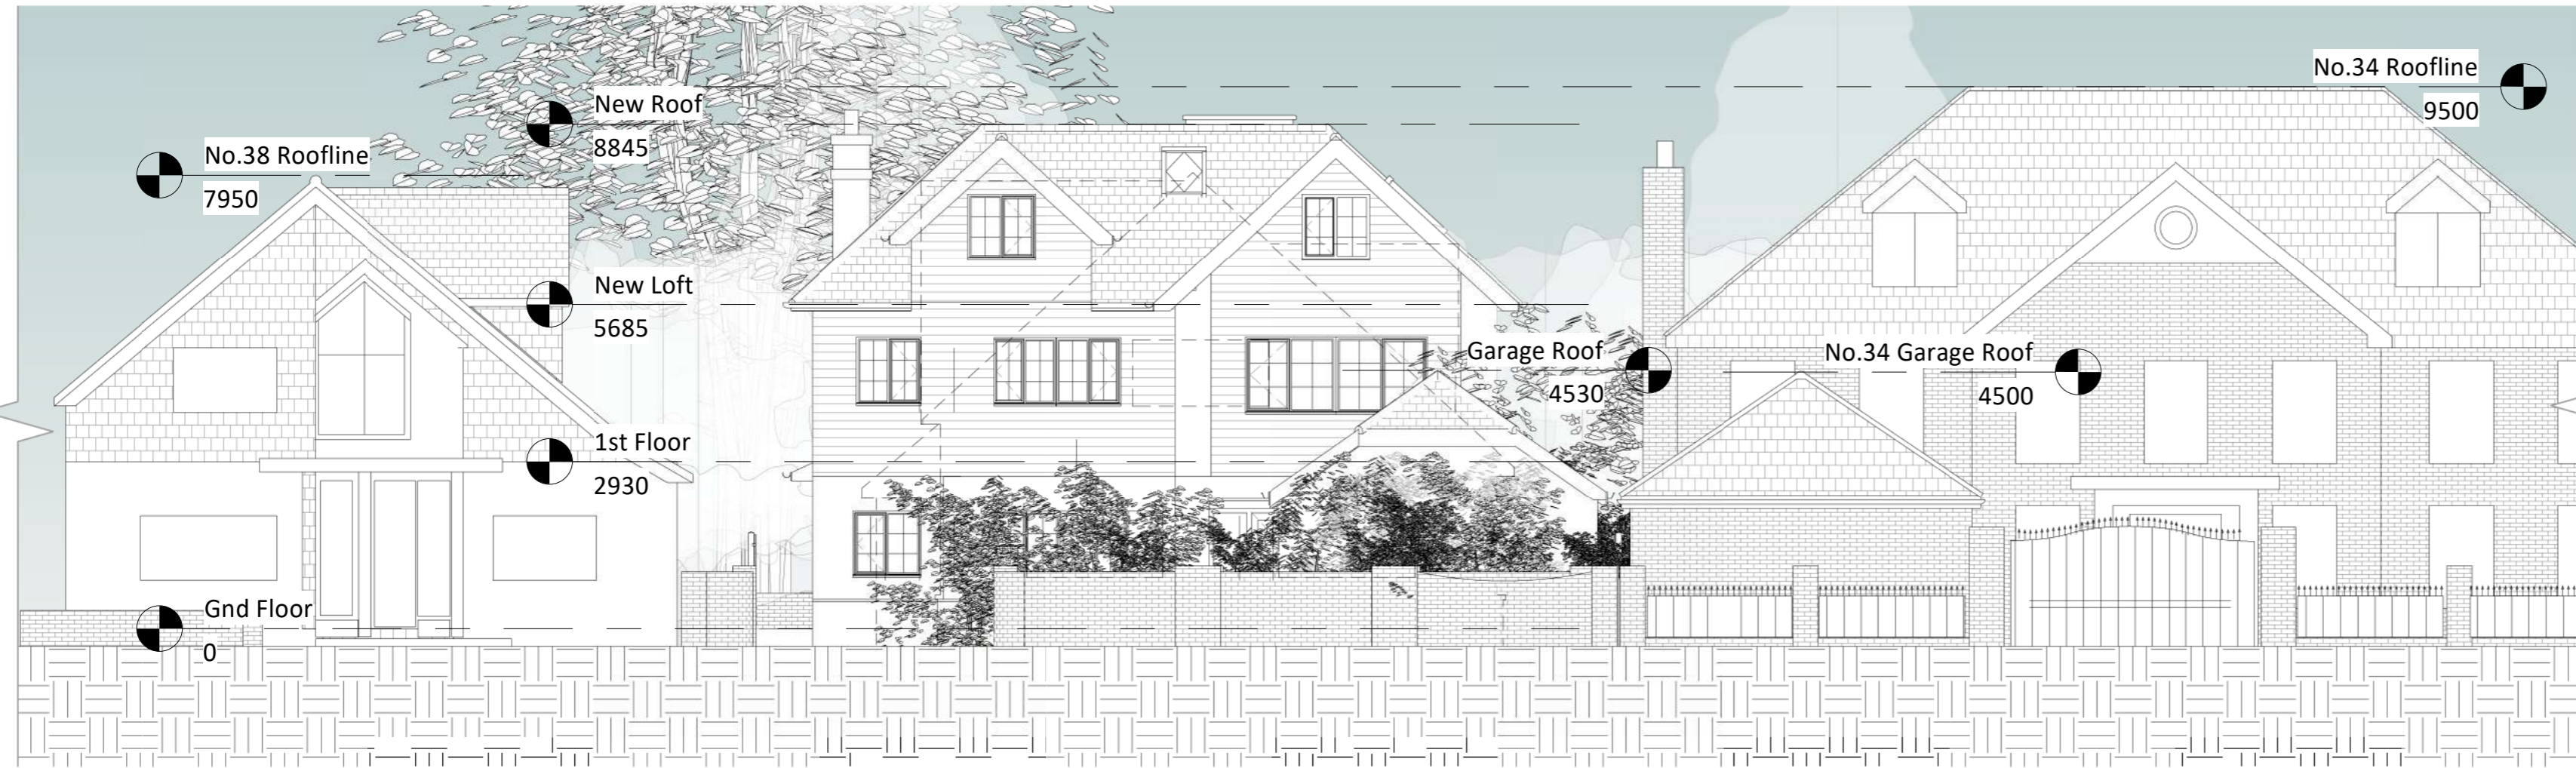

**1 Proposed street scene elevation**  
1 : 100

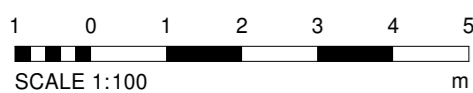

Amendments :

Rev	Init.	Date	Description

Project :  
**36 Birchwood Road**  
**Dartford**  
**Kent**  
**DA2 7HE**

Title :  
**Planning Drawings**  
**Proposed street scene elevation**

Bluelime Architecture Design, Project Management, Build	
Thames Innovation Center, Veridion Way, Veridion Park, Erith, Kent DA18 4AL	<b>Tel: 01322 521026</b>

Proposed single storey rear extension, two storey side extension, front extension, roof alterations including new habitable rooms within loft space and new detached garage.

Drawn by : M.J.G	Scale : 1 : 100	@ A2 Date : 12/12/2023
---------------------	--------------------	---------------------------

Drawing number : <b>BL/DRG/1411.1/ 12</b>	Rev :
--	-------

Do not scale from this drawing. Dimensions to be checked on site.