

- DRAINAGE STORM NEW
- DRAINAGE STORM EXISTING
- DRAINAGE STORM EXISTING REMOVED
- DRAINAGE FOUL NEW
- DRAINAGE FOUL EXISTING
- DRAINAGE FOUL EXISTING REMOVED
- DRAINAGE COMBINED NEW
- DRAINAGE COMBINED EXISTING
- DRAINAGE COMBINED EXISTING REMOVED


EXTERNAL FINISHES SCHEDULE	
1	Walls - Brickwork/Pale Coloured Render/Dark grey composite timber
2	Pitched Roof - Grey/Terracotta Tiles
3	Windows - White/Grey uPVC/Aluminium/Timber
4	Rooflights - White/Grey uPVC/Aluminium/Timber
5	Doors - White/Grey/Black uPVC/Aluminium/Timber
6	RWP/Gutters/Fascia - Black uPVC downpipes, guttering and white fascia to match existing
7	
8	
9	
10	
11	
12	
13	
14	
15	



1 Proposed 3D Front View 1




2 Proposed 3D Front View 2

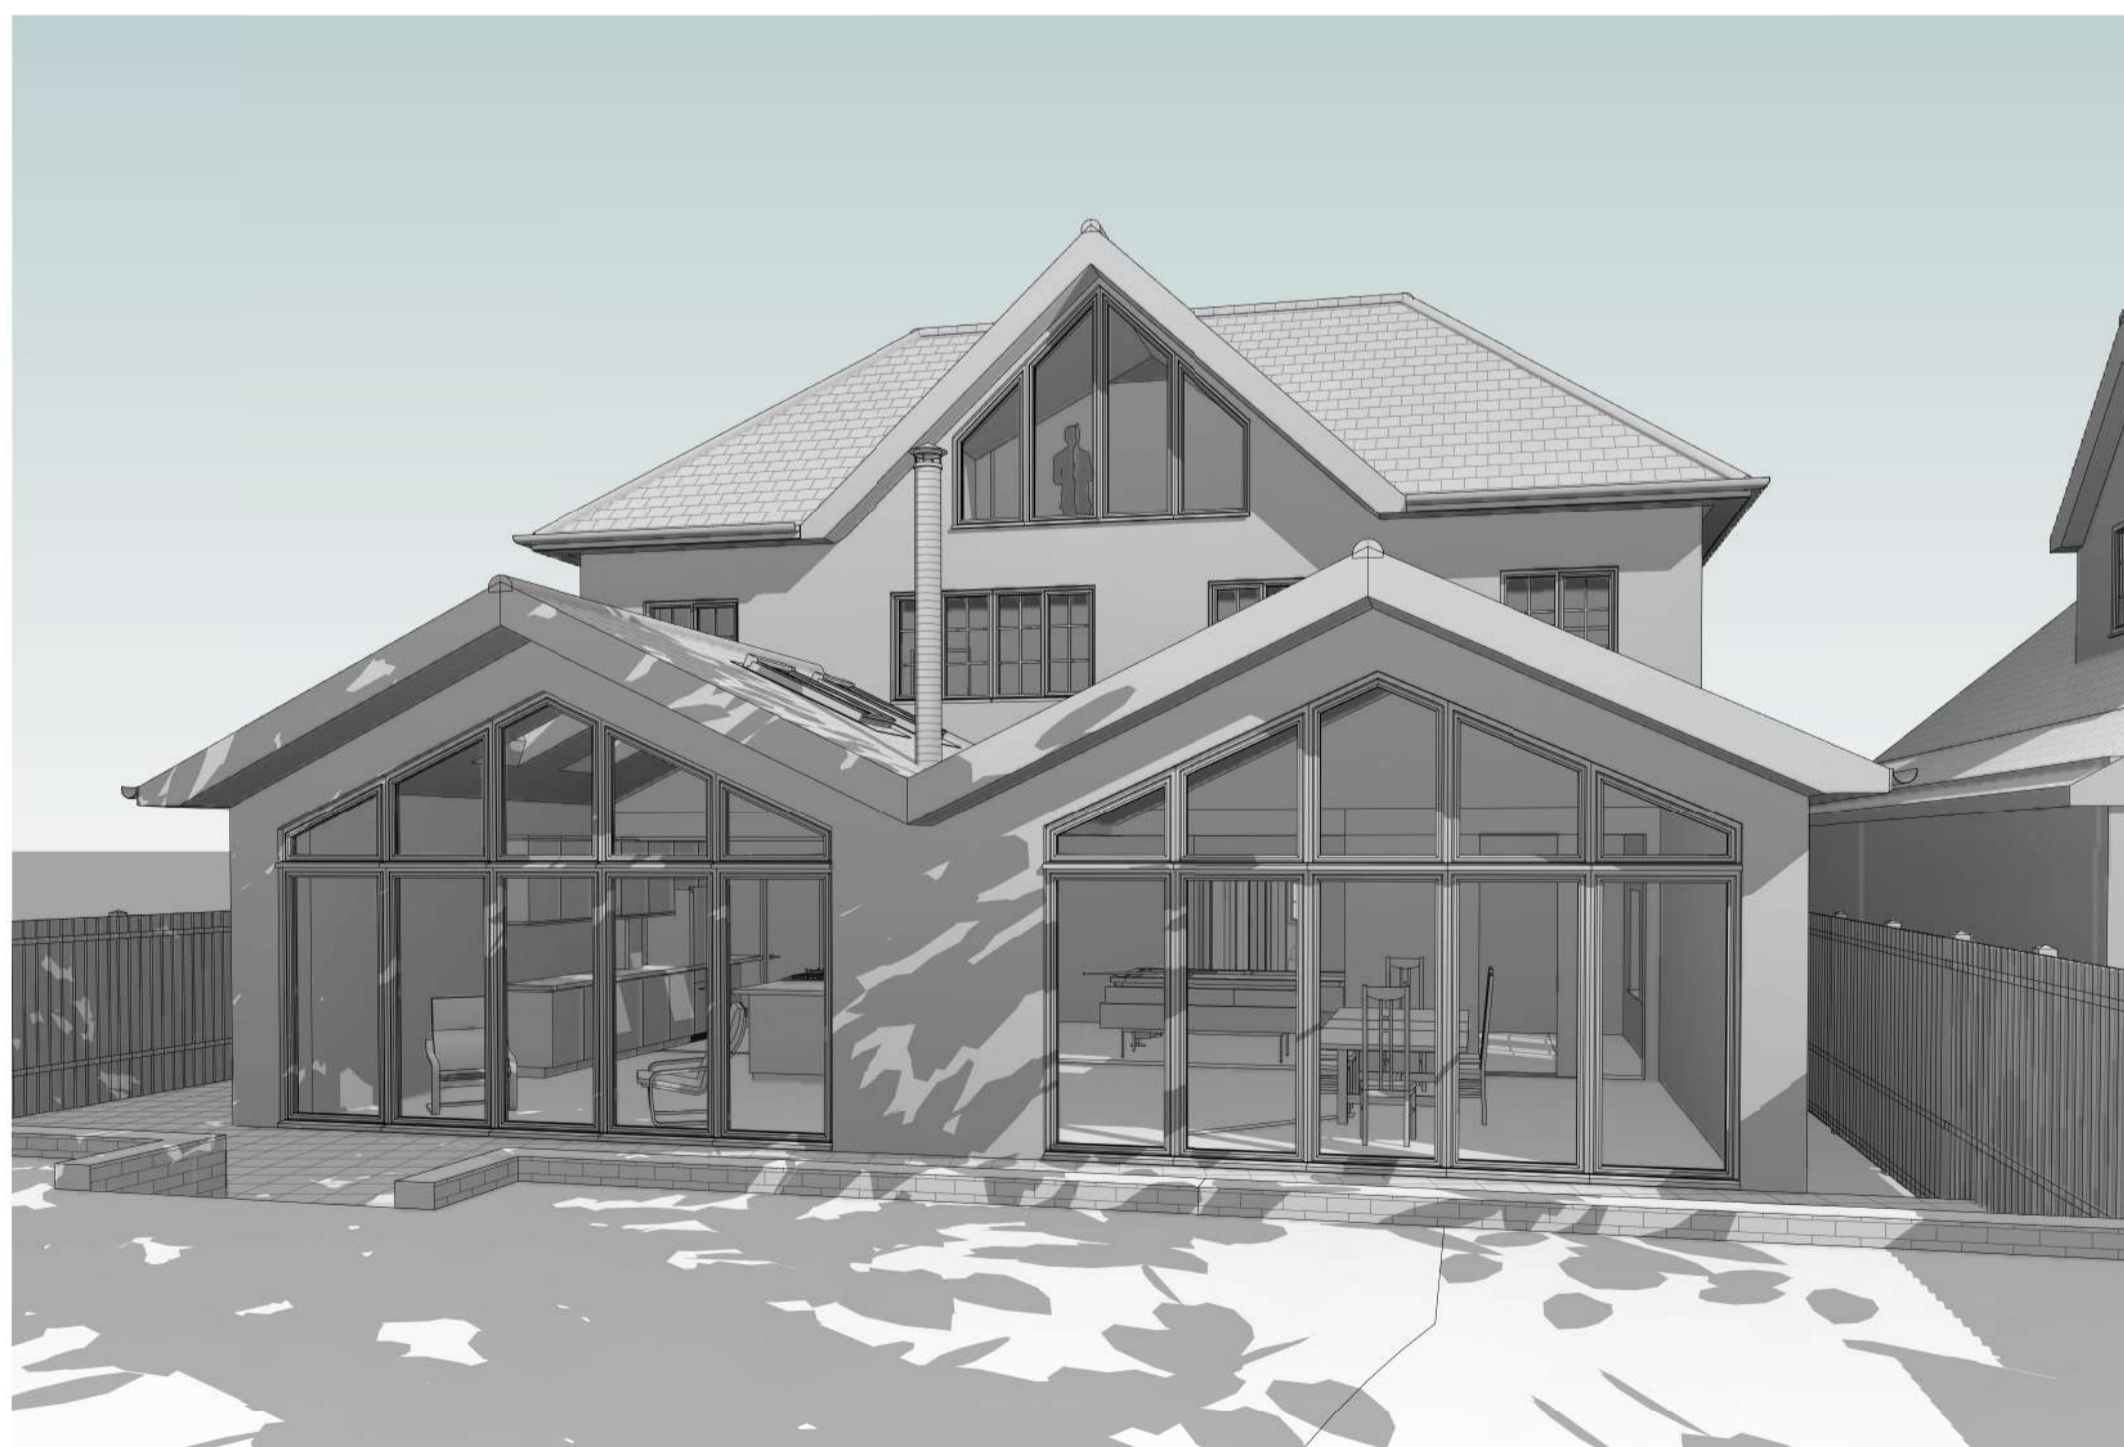

3 Proposed 3D Rear View 1



4 Proposed 3D Rear View 2

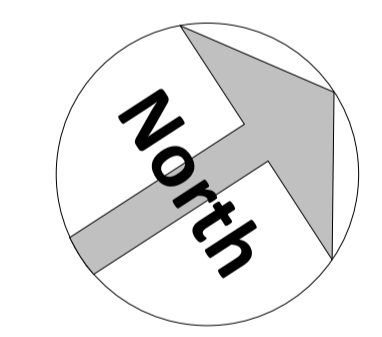

Amendments:

Rev	Date	Description

Project:
36 Birchwood Road
Dartford
Kent
DA2 7HE

Title:
Planning Drawings
Proposed 3D Views

Bluelime Architecture. Design, Project Management, Build	 Tel: 01322 521026
Thames Innovation Center, Veridion Way, Veridion Park, Erith, Kent DA18 4AL	

Proposed single storey rear extension, two storey side extension, front extension, roof alterations including new habitable rooms within loft space and new detached garage.

Drawn by: M.J.G Scale: © A1 Date: 12/12/2023

Drawing number: **BL/DRG/1411.1/ 10** Rev:

Do not scale from this drawing. Dimensions to be checked on site.