


- DRAINAGE STORM NEW
- DRAINAGE STORM EXISTING
- DRAINAGE STORM EXISTING REMOVED
- DRAINAGE FOUL NEW
- DRAINAGE FOUL EXISTING
- DRAINAGE FOUL EXISTING REMOVED
- DRAINAGE COMBINED NEW
- DRAINAGE COMBINED EXISTING
- DRAINAGE COMBINED EXISTING REMOVED




1 Existing 3D Front View 1




2 Existing 3D Front View 2

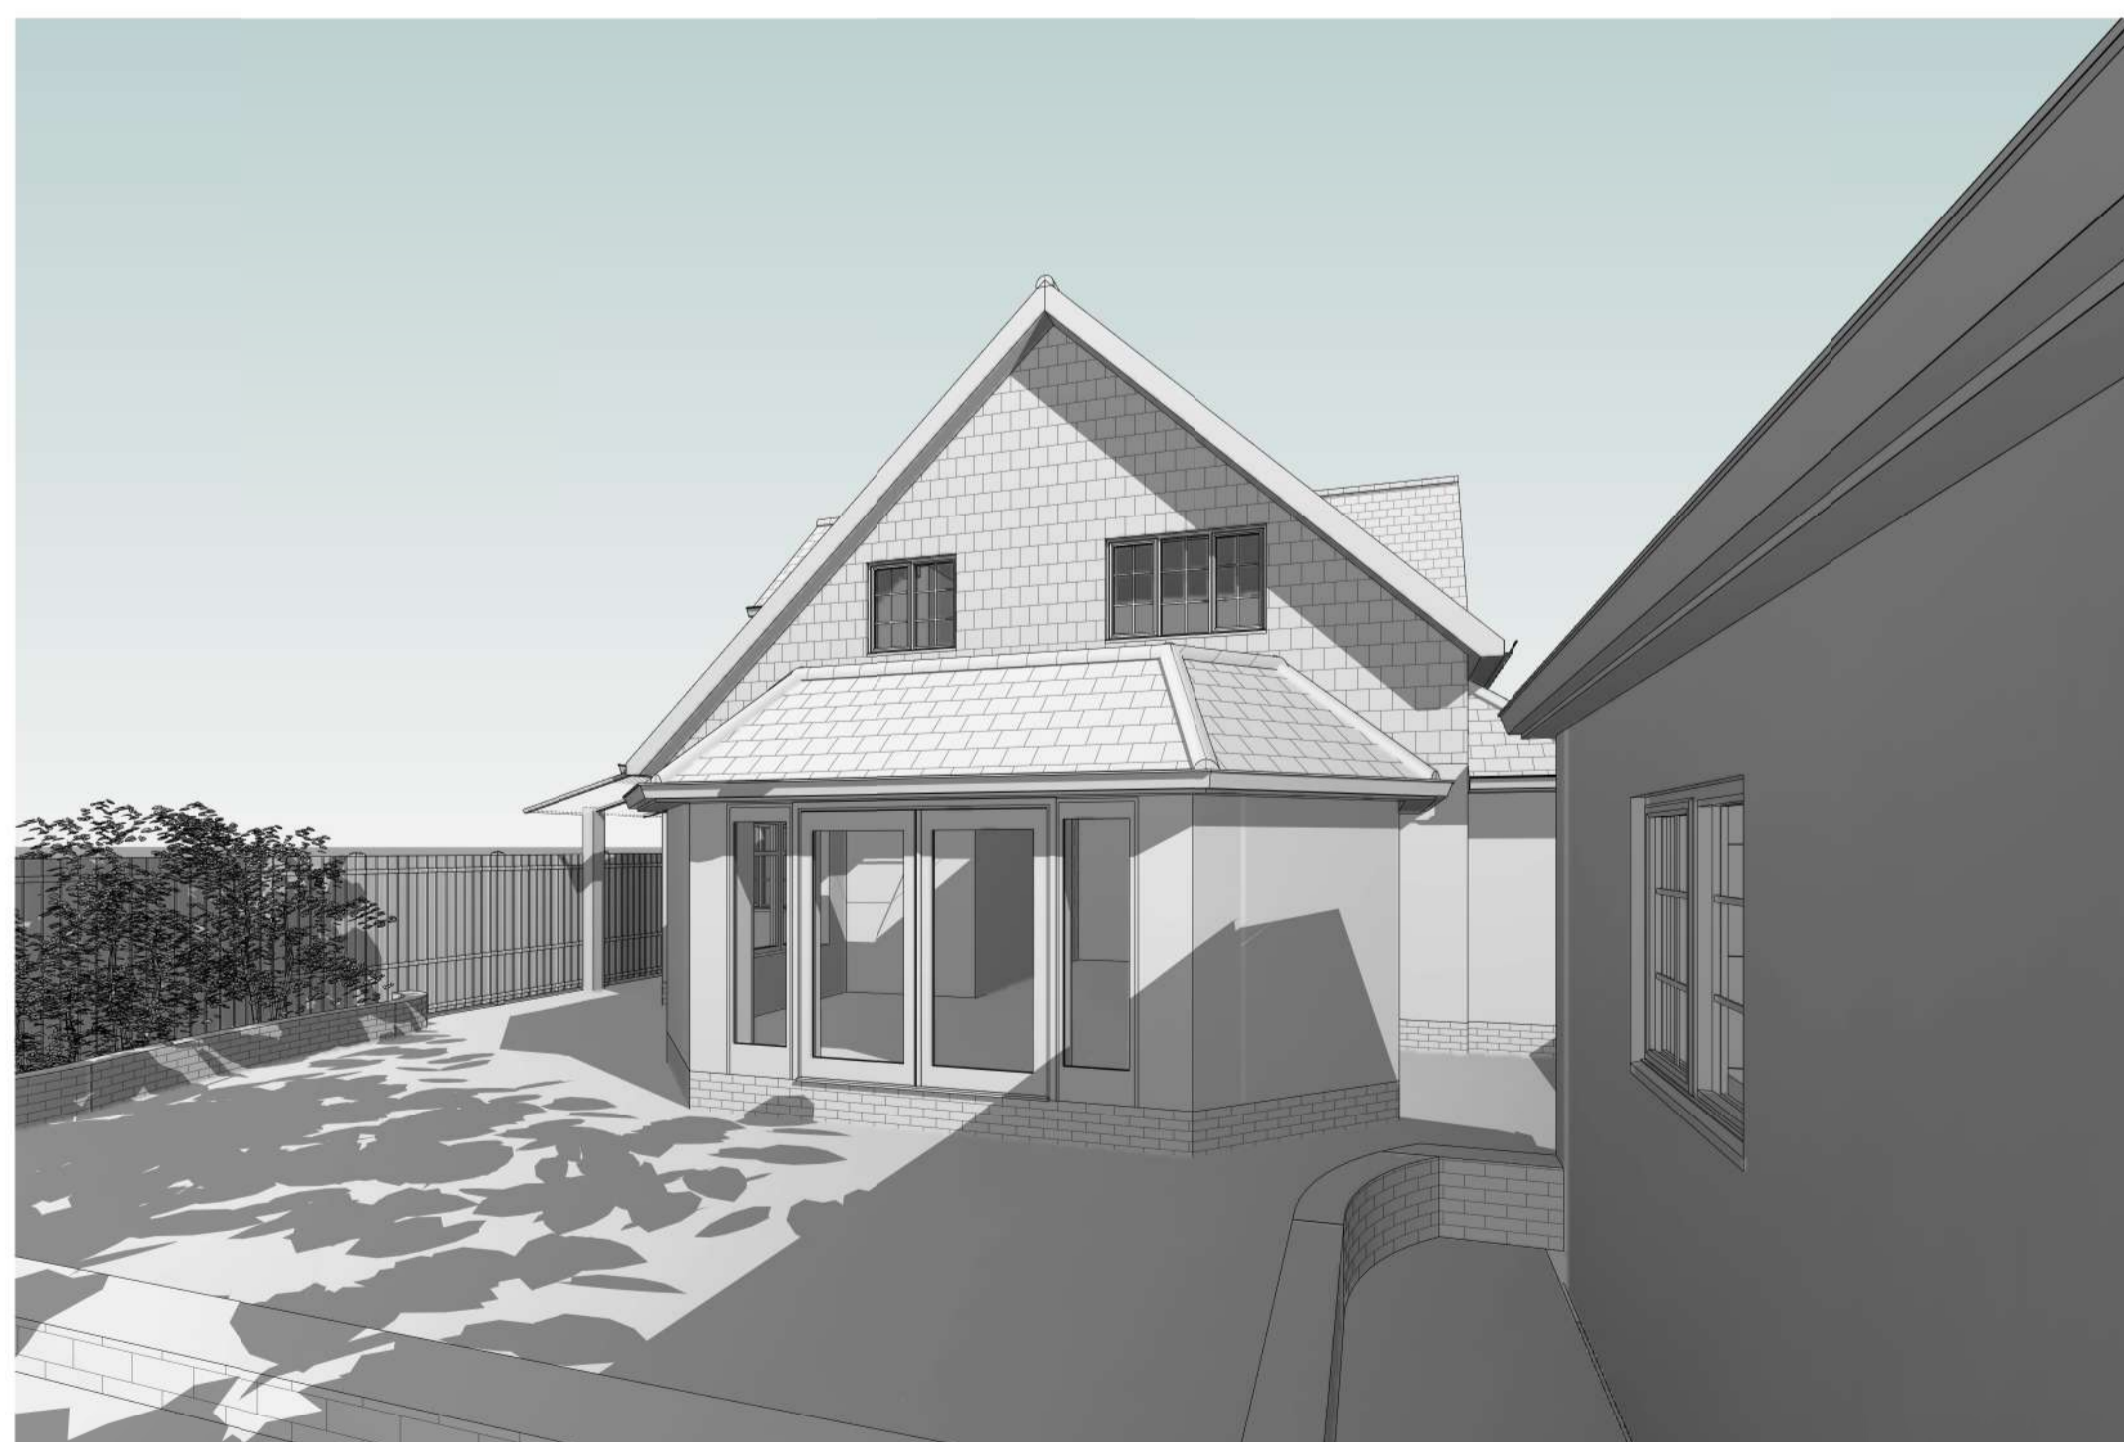

3 Existing 3D Rear View 1

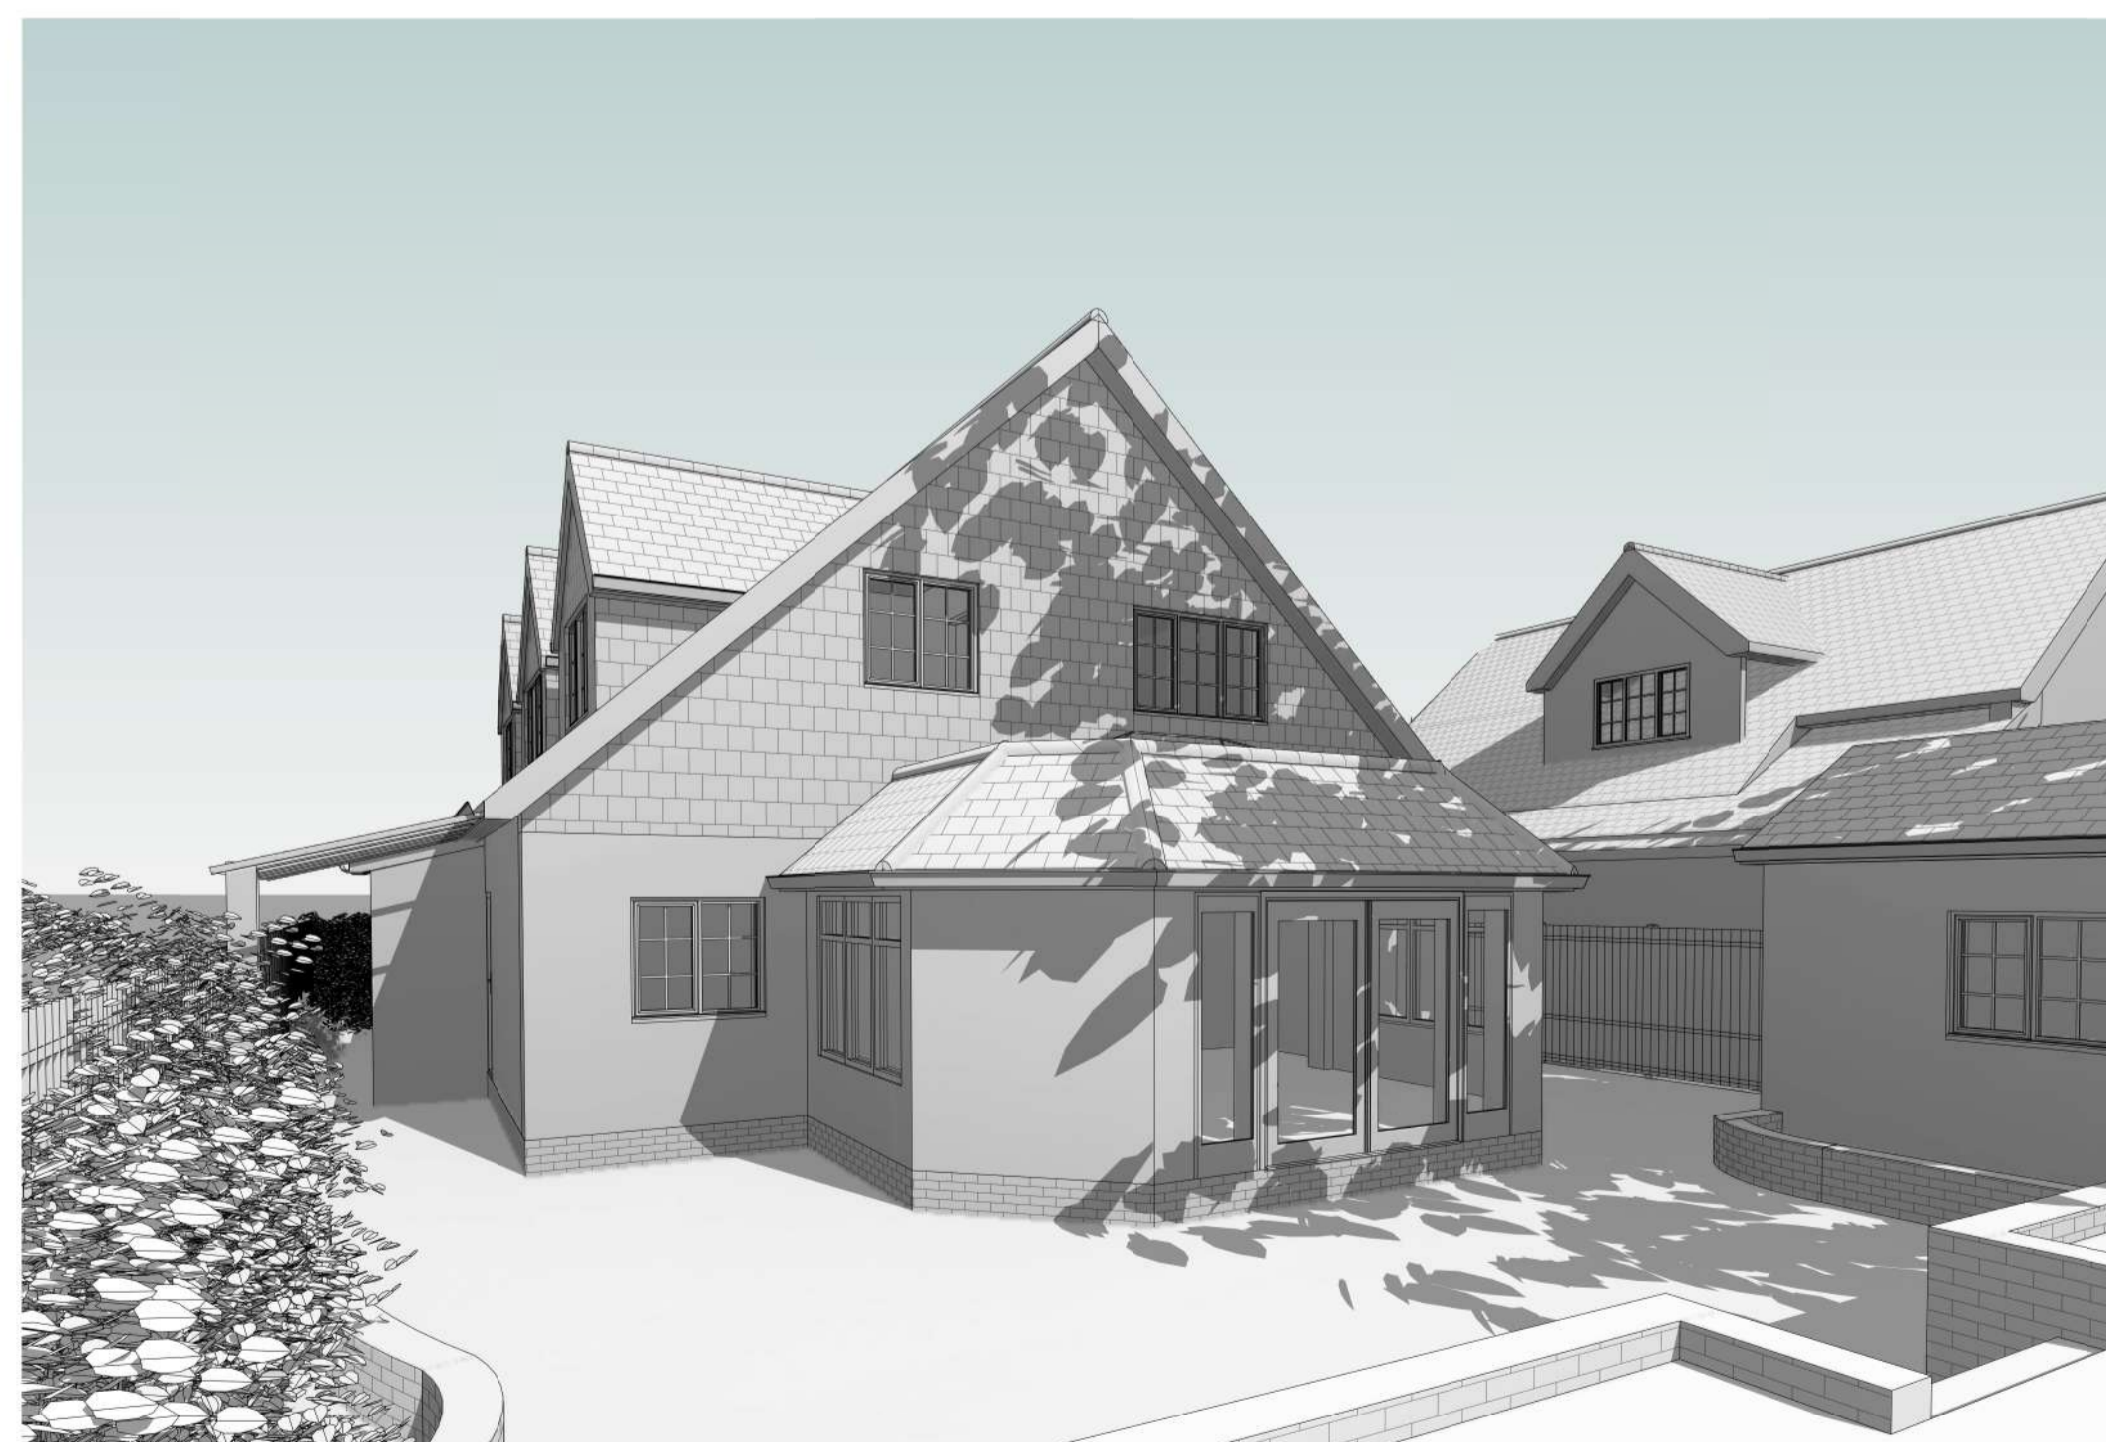

4 Existing 3D Rear View 2

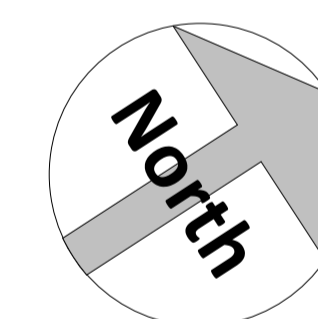

Amendments :

Rev	Date	Description

Project :

36 Birchwood Road
Dartford
Kent
DA2 7HE

Title :

Planning Drawings
Existing 3D Views

Bluetime Architecture.
Design, Project
Management, Build



Thames Innovation Center,
Veridion Way, Veridion
Park, Erith, Kent DA18 4AL

Tel: 01322 521026

Proposed single storey rear extension, two storey side extension, front extension, roof alterations including new habitable rooms within loft space and new detached garage.

Drawn by: M.J.G Scale: @ A1 Date: 12/12/2023

Drawing number: BL/DRG/1411.1/ 06 Rev:

Do not scale from this drawing. Dimensions to be checked on site.