



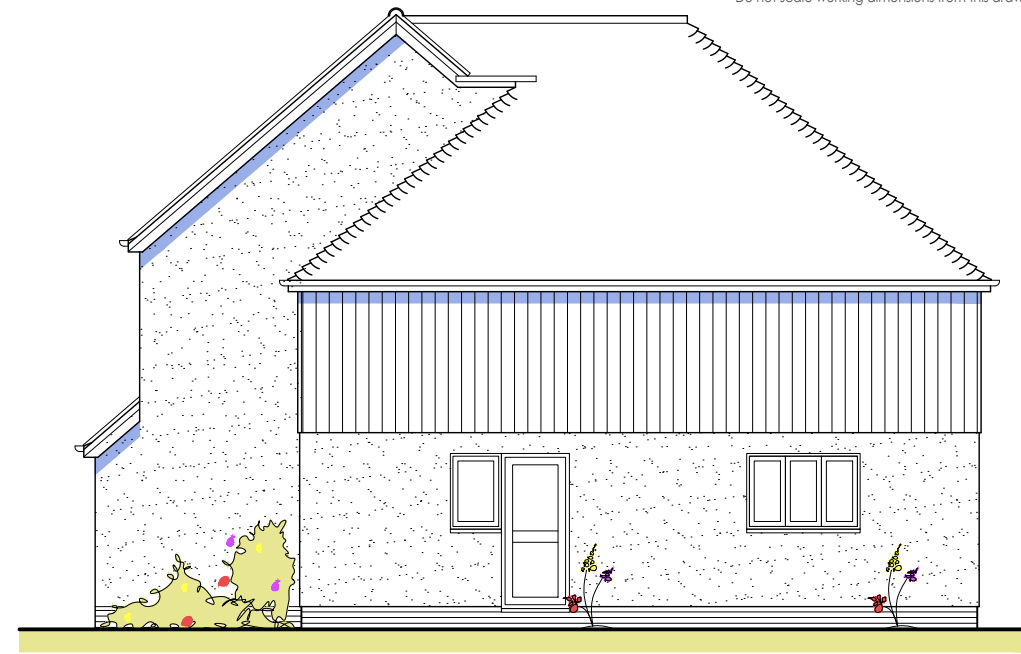


front - south

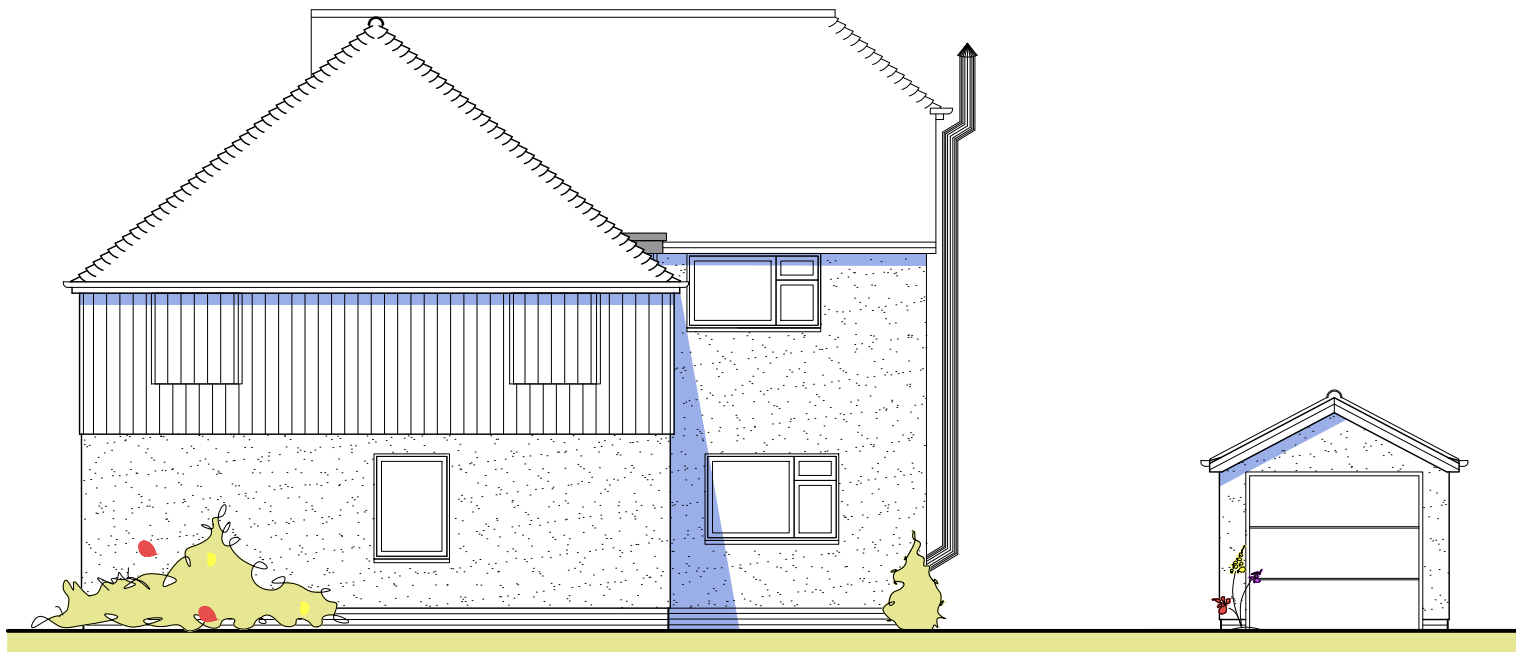


side - east



rear - north

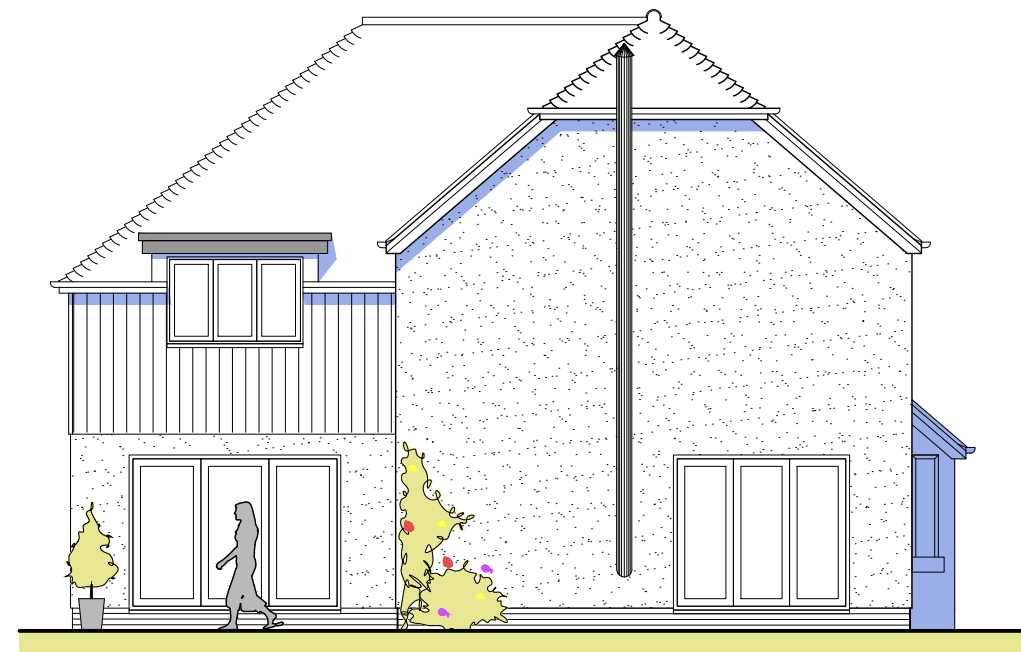

side - west

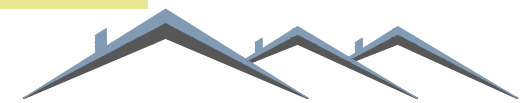

Blackrock Architecture Ltd

Architectural & Planning Consultants
 Unit 42 Canterbury Innovation Centre Canterbury Kent CT2 7FG
 T: 01227 281743 M: 07771 616348 E: info@blackrock-architecture.co.uk

Project
 56 Church Path, Deal

Drawing Title
 Proposed elevations



Client
 Sarah Tomlinson

Scale
 1:100 @ A3

Drawing No.
 2046/07 E

- E Jan 24 SH Proposed garage added
- D Dec 23 LQ Planning submission
- C Dec 23 LQ Updated inline with clients comment
- B Dec 23 SH Updated inline with clients comment
- A Aug 23 LQ Issued for information