


Landscape plan Proposed - Garden only

123 Downhill St Glasgow G12 9DN

drawing no. LANDSCAPE PLAN	scale 1:75
drawn by SD	date 12-2023

Sandy Day
[Redacted]

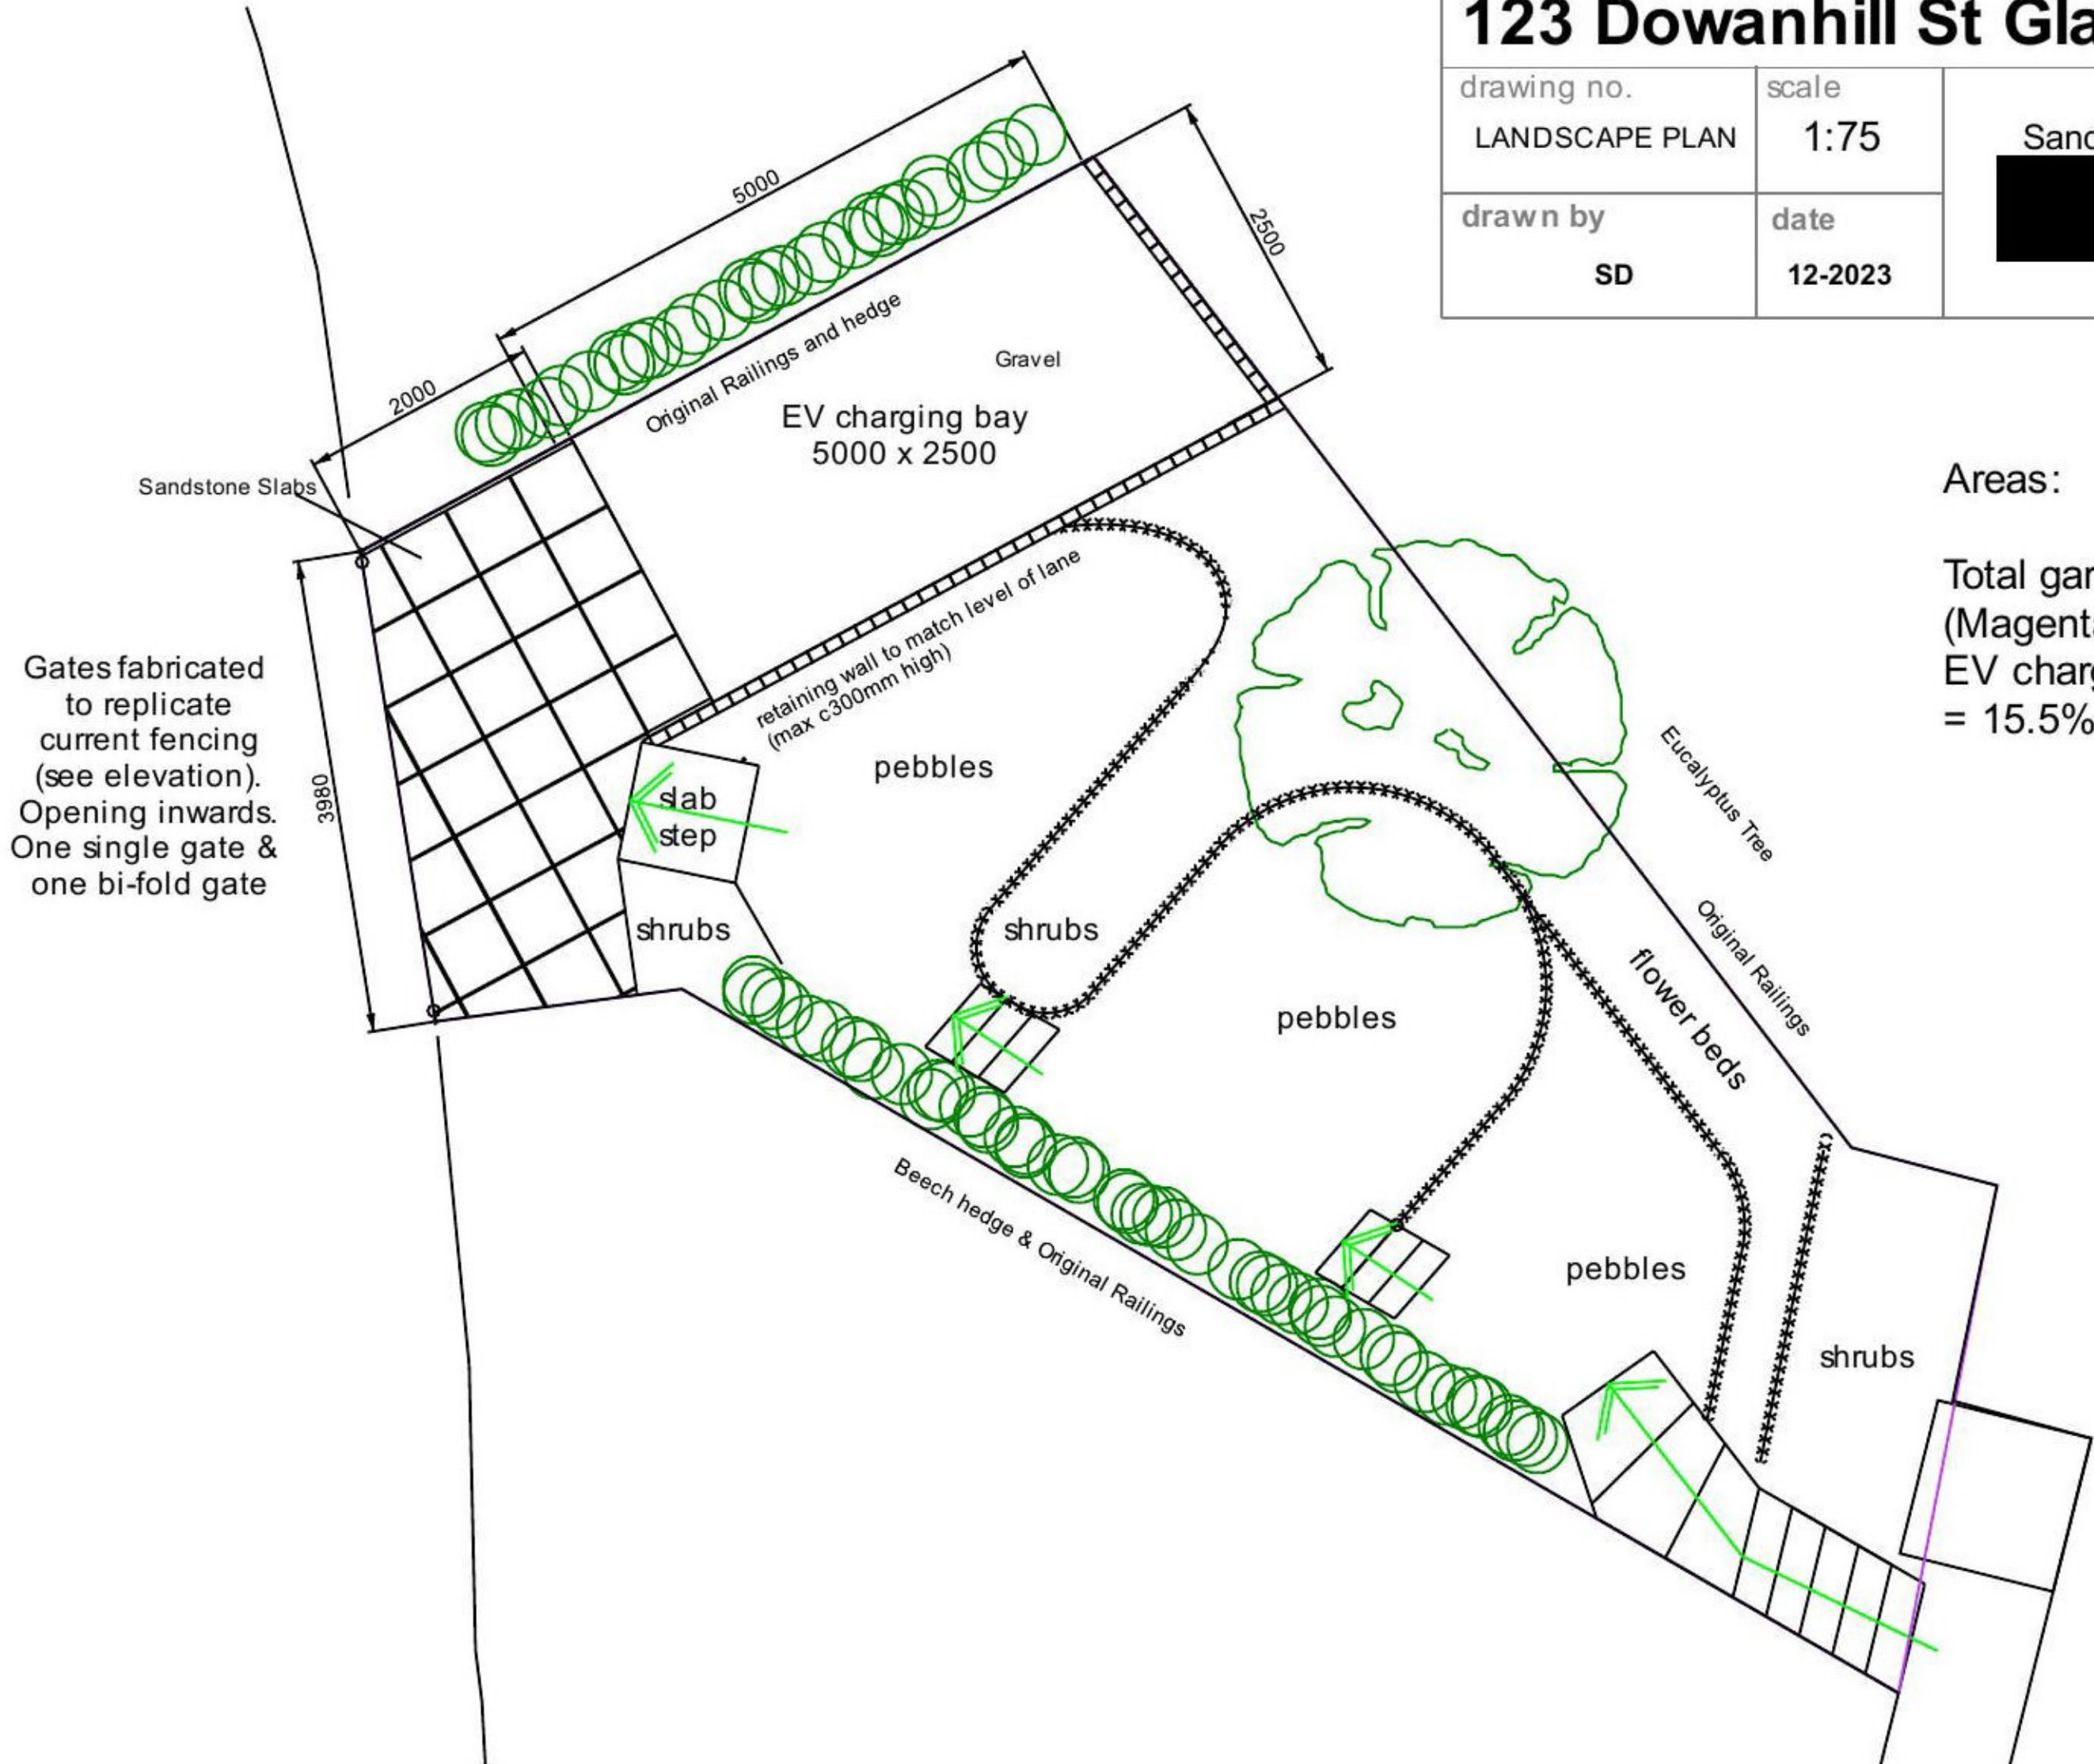

Gates fabricated to replicate current fencing (see elevation). Opening inwards. One single gate & one bi-fold gate

Areas:

Total garden area: 80.86m²
 (Magenta boundary)
 EV charging bay: 12.5m²
 = 15.5%

