
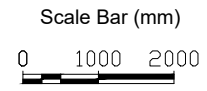
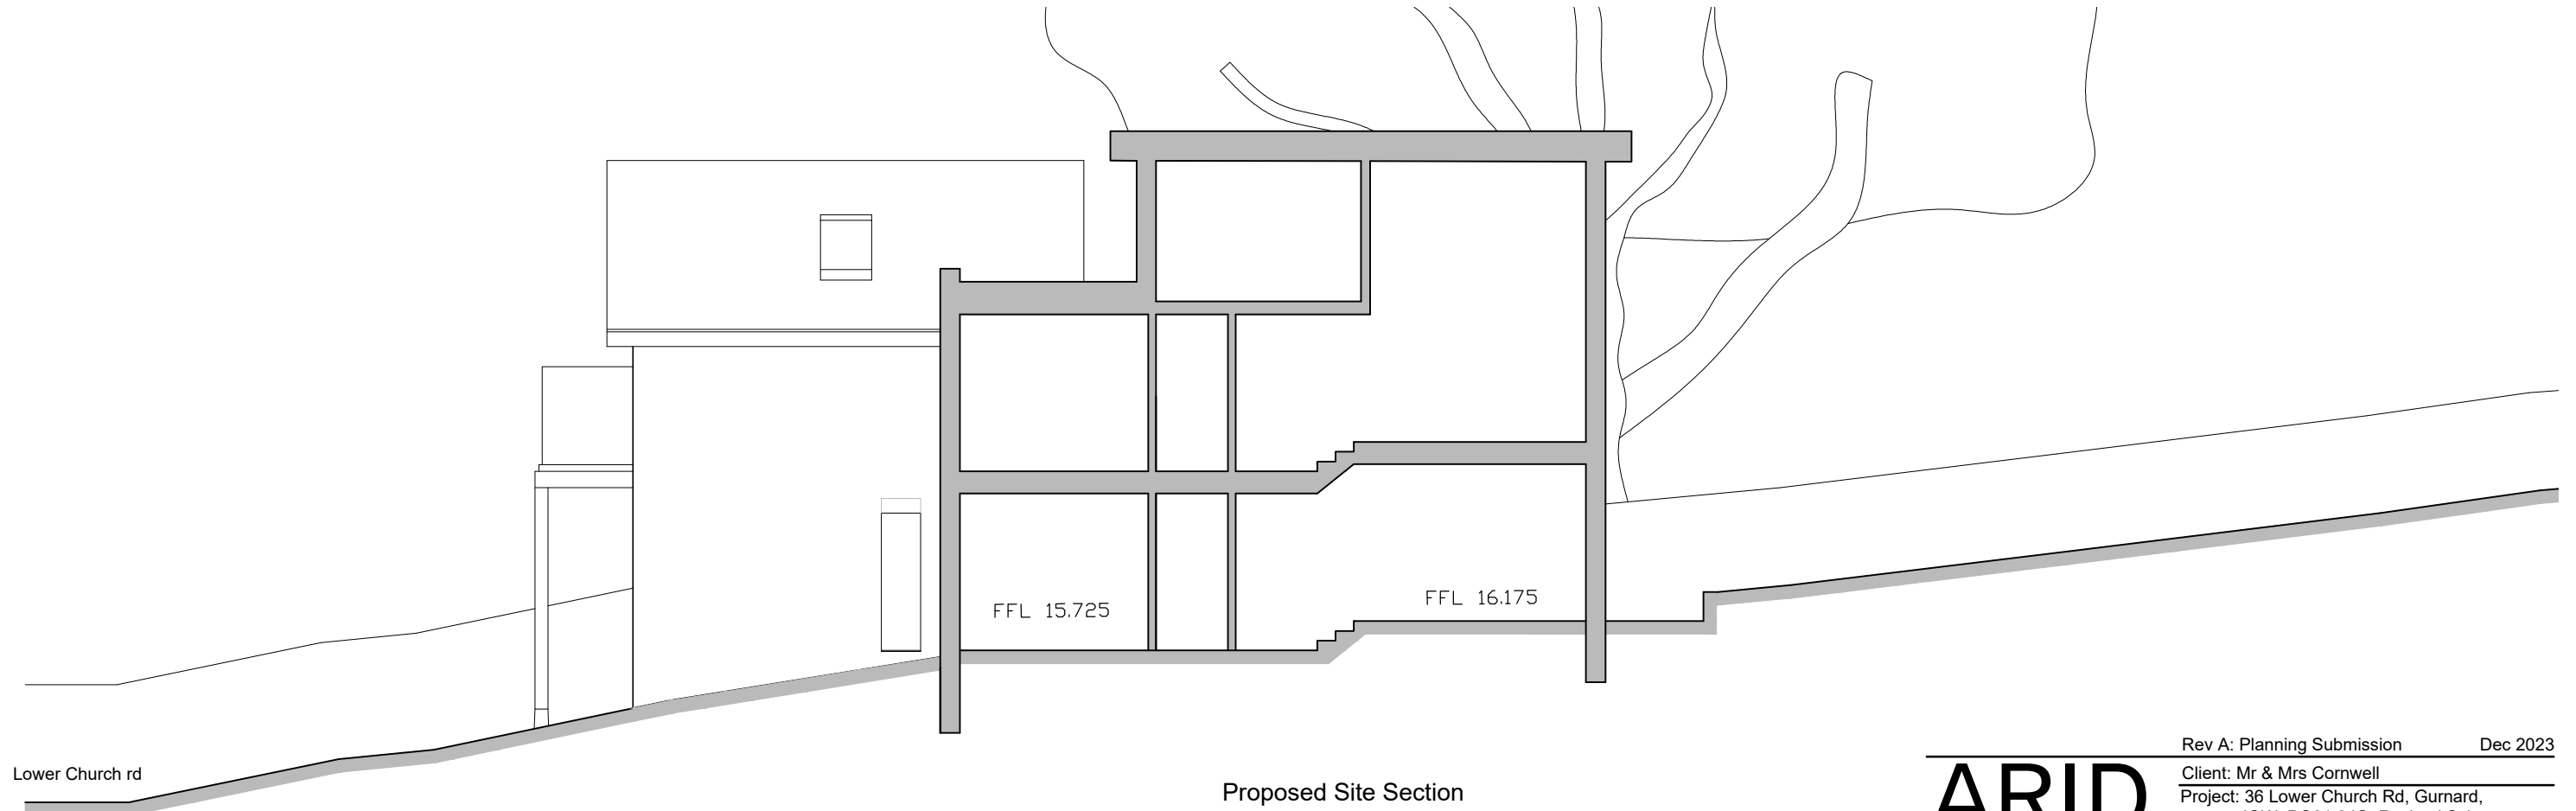


This drawing is the copyright of **Arid design ltd** and may not be altered or reproduced in any way without written permission

Written dimensions to be used at all times. All dimensions to be checked on site by Contractor before commencement of the works.

This drawing is to be read in conjunction with all other relevant Consultants drawings, any discrepancy to be raised prior to commencement.

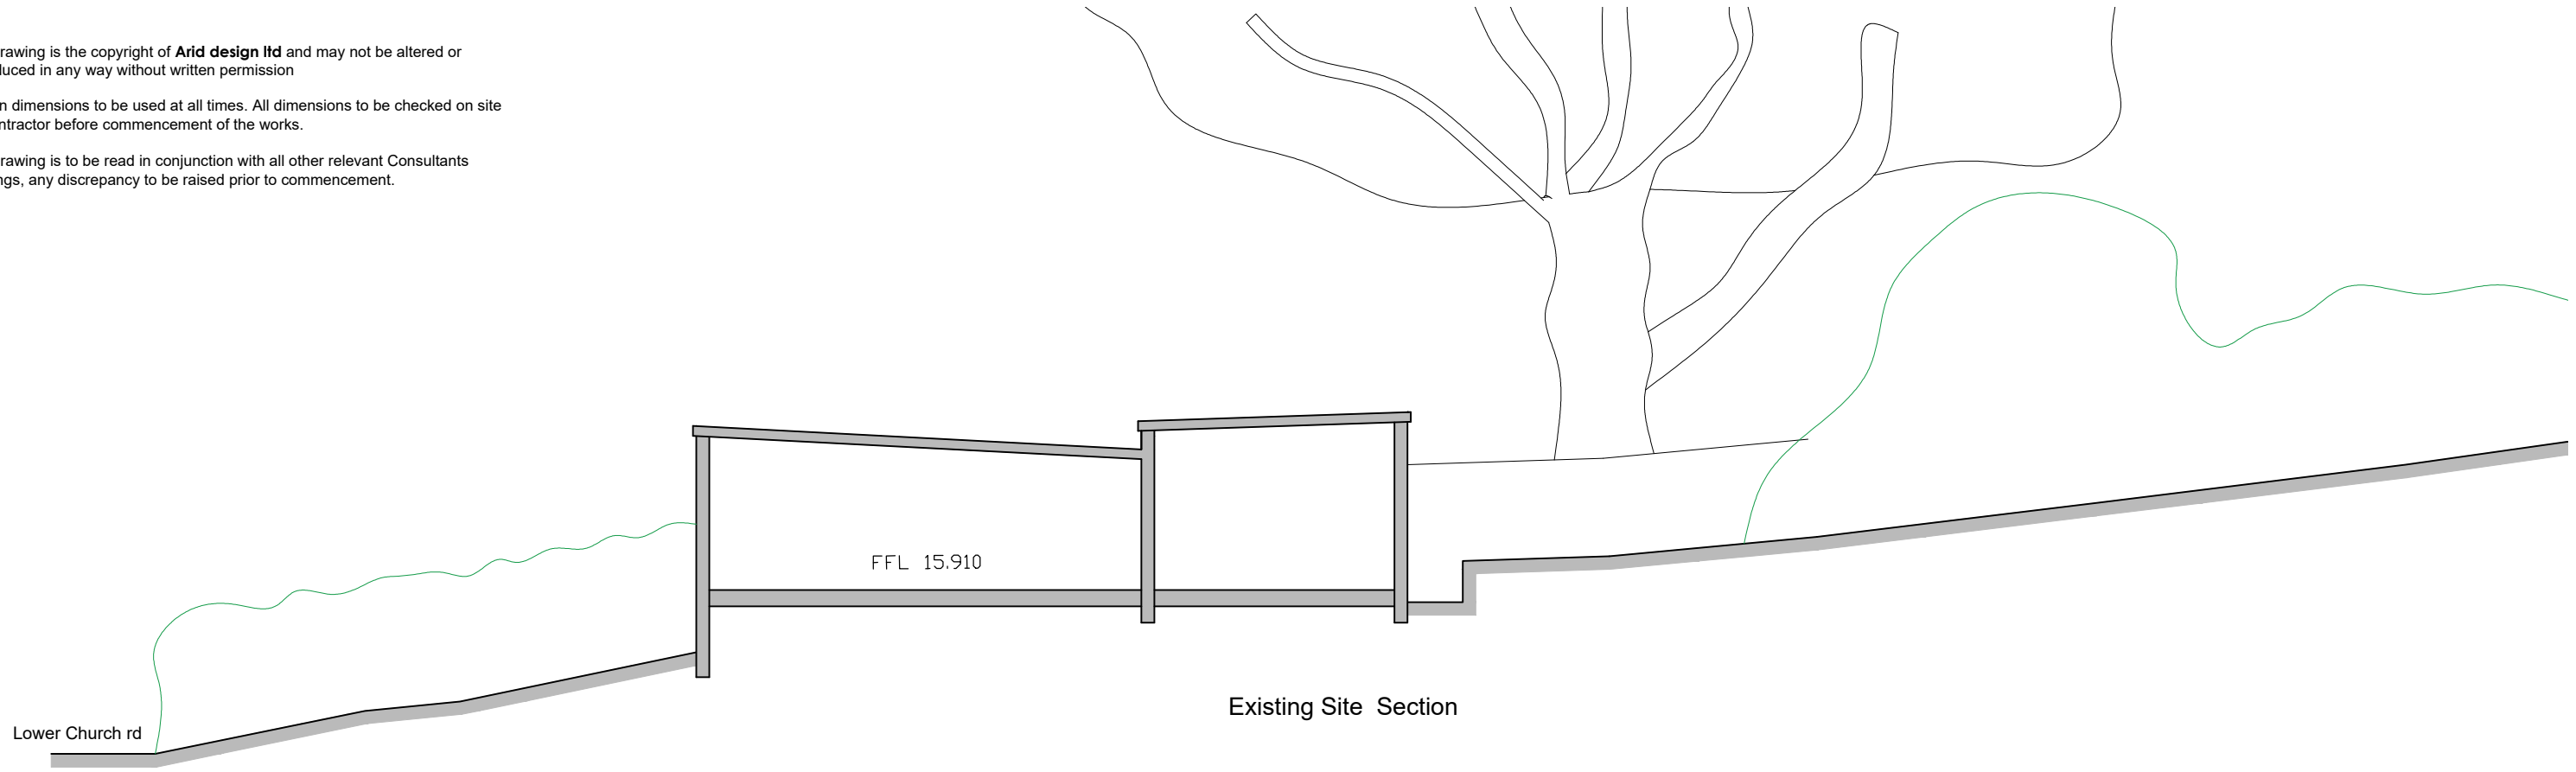

ARID DESIGN & MANAGEMENT Consultants ARID Design Ltd Tel: 01983 529895 E-mail: info@arid.uk.com	Rev A: Planning Submission	Dec 2023
	Client: Mr & Mrs Cornwell	
	Project: 36 Lower Church Rd, Gurnard, IOW, PO31 8JG, Revised Scheme	
	Drawing: Existing and Proposed Site Sections	
Dwg No: 333-105	Scale: 1:100@ A3	
Rev: A	Date: Dec 2023	