


NOTES.

1, Tree Root Protection Areas have been added to survey drawing as supplied.

2, This drawing should be read in conjunction with the written Tree Report and associated Schedules

Please note this drawing has been produced from map data and all content and dimensions should be checked first.

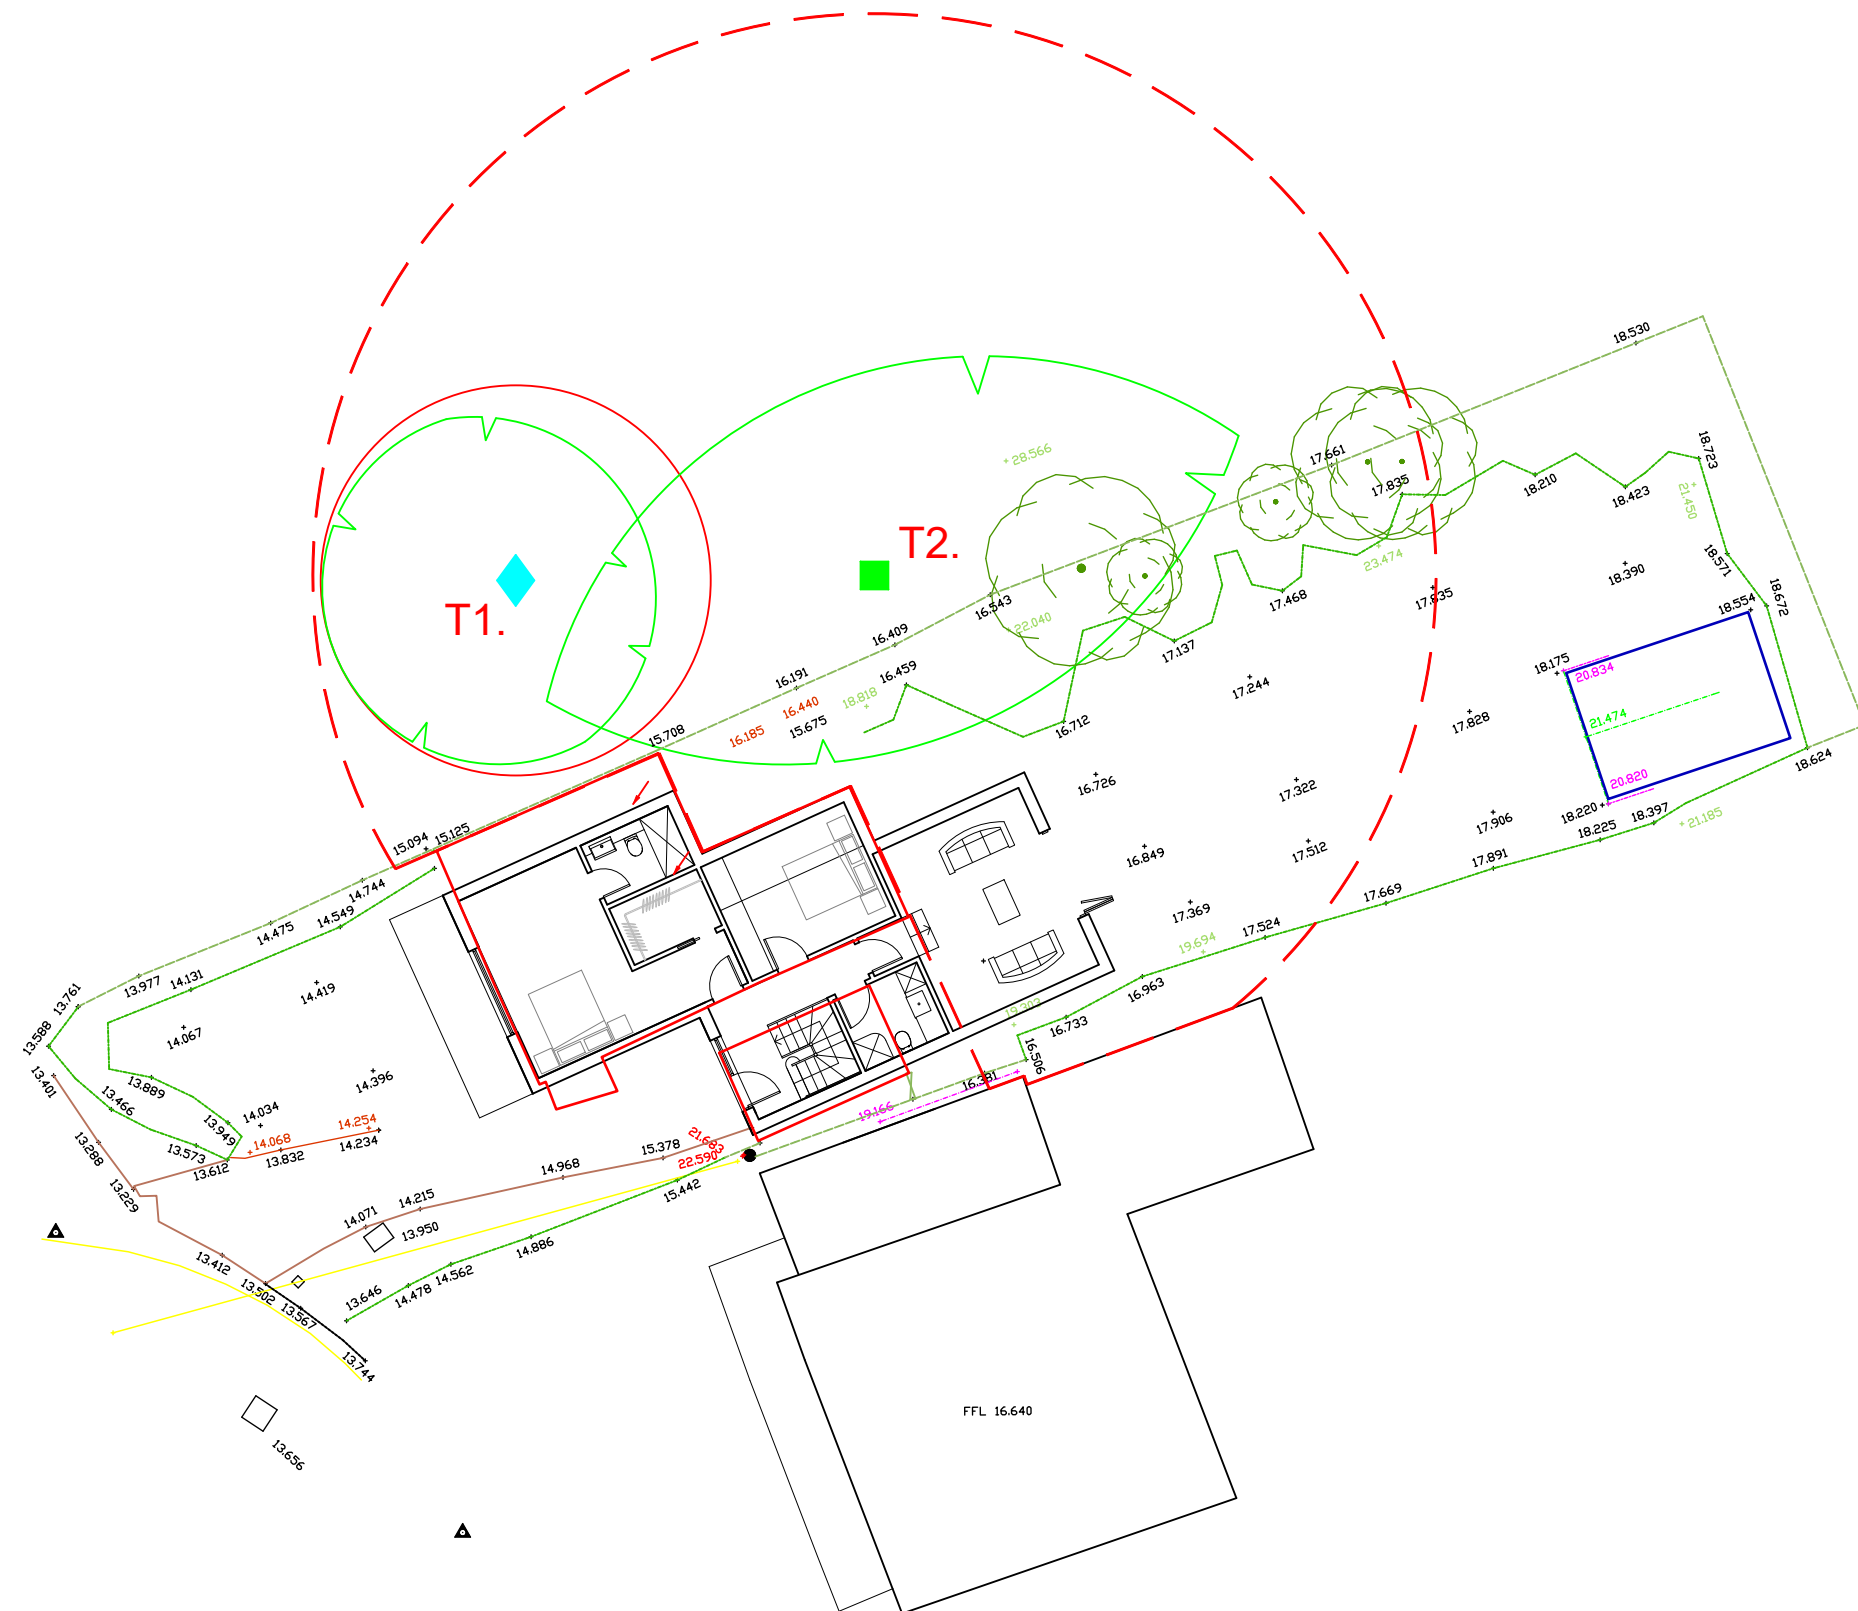

KEY.

	GRADE "A" TREE (HIGH GRADE TREES)
	GRADE "B" TREE (MEDIUM GRADE TREES)
	GRADE "C" TREE (LOW GRADE TREES)
	GRADE "R" TREE (NOT SUITABLE FOR RETENTION)
	ROOT PROTECTION AREA
	MODIFIED ROOT PROTECTION AREA
	INDICATIVE CROWN SPREAD

Issue	Amendment	Date
Contractors must verify all Dimensions on site before commencing any works or making any shop drawings.		
 M Jones Arborist IW LTD. <i>The Professional Tree Service for the Isle of Wight</i> Telephone (01983) 520075 Email admin@treecareiw.plus.com		
Contract 36 Lower Church Road Gurnard Isle of Wight		
Title TREE CONSTRAINTS PLAN SHOWING PROPOSED LAYOUT		
Scale	Dwg No	
1:200	TCP/S/02.	
Date Dec 2023		

This drawing as 1:200 at A3