
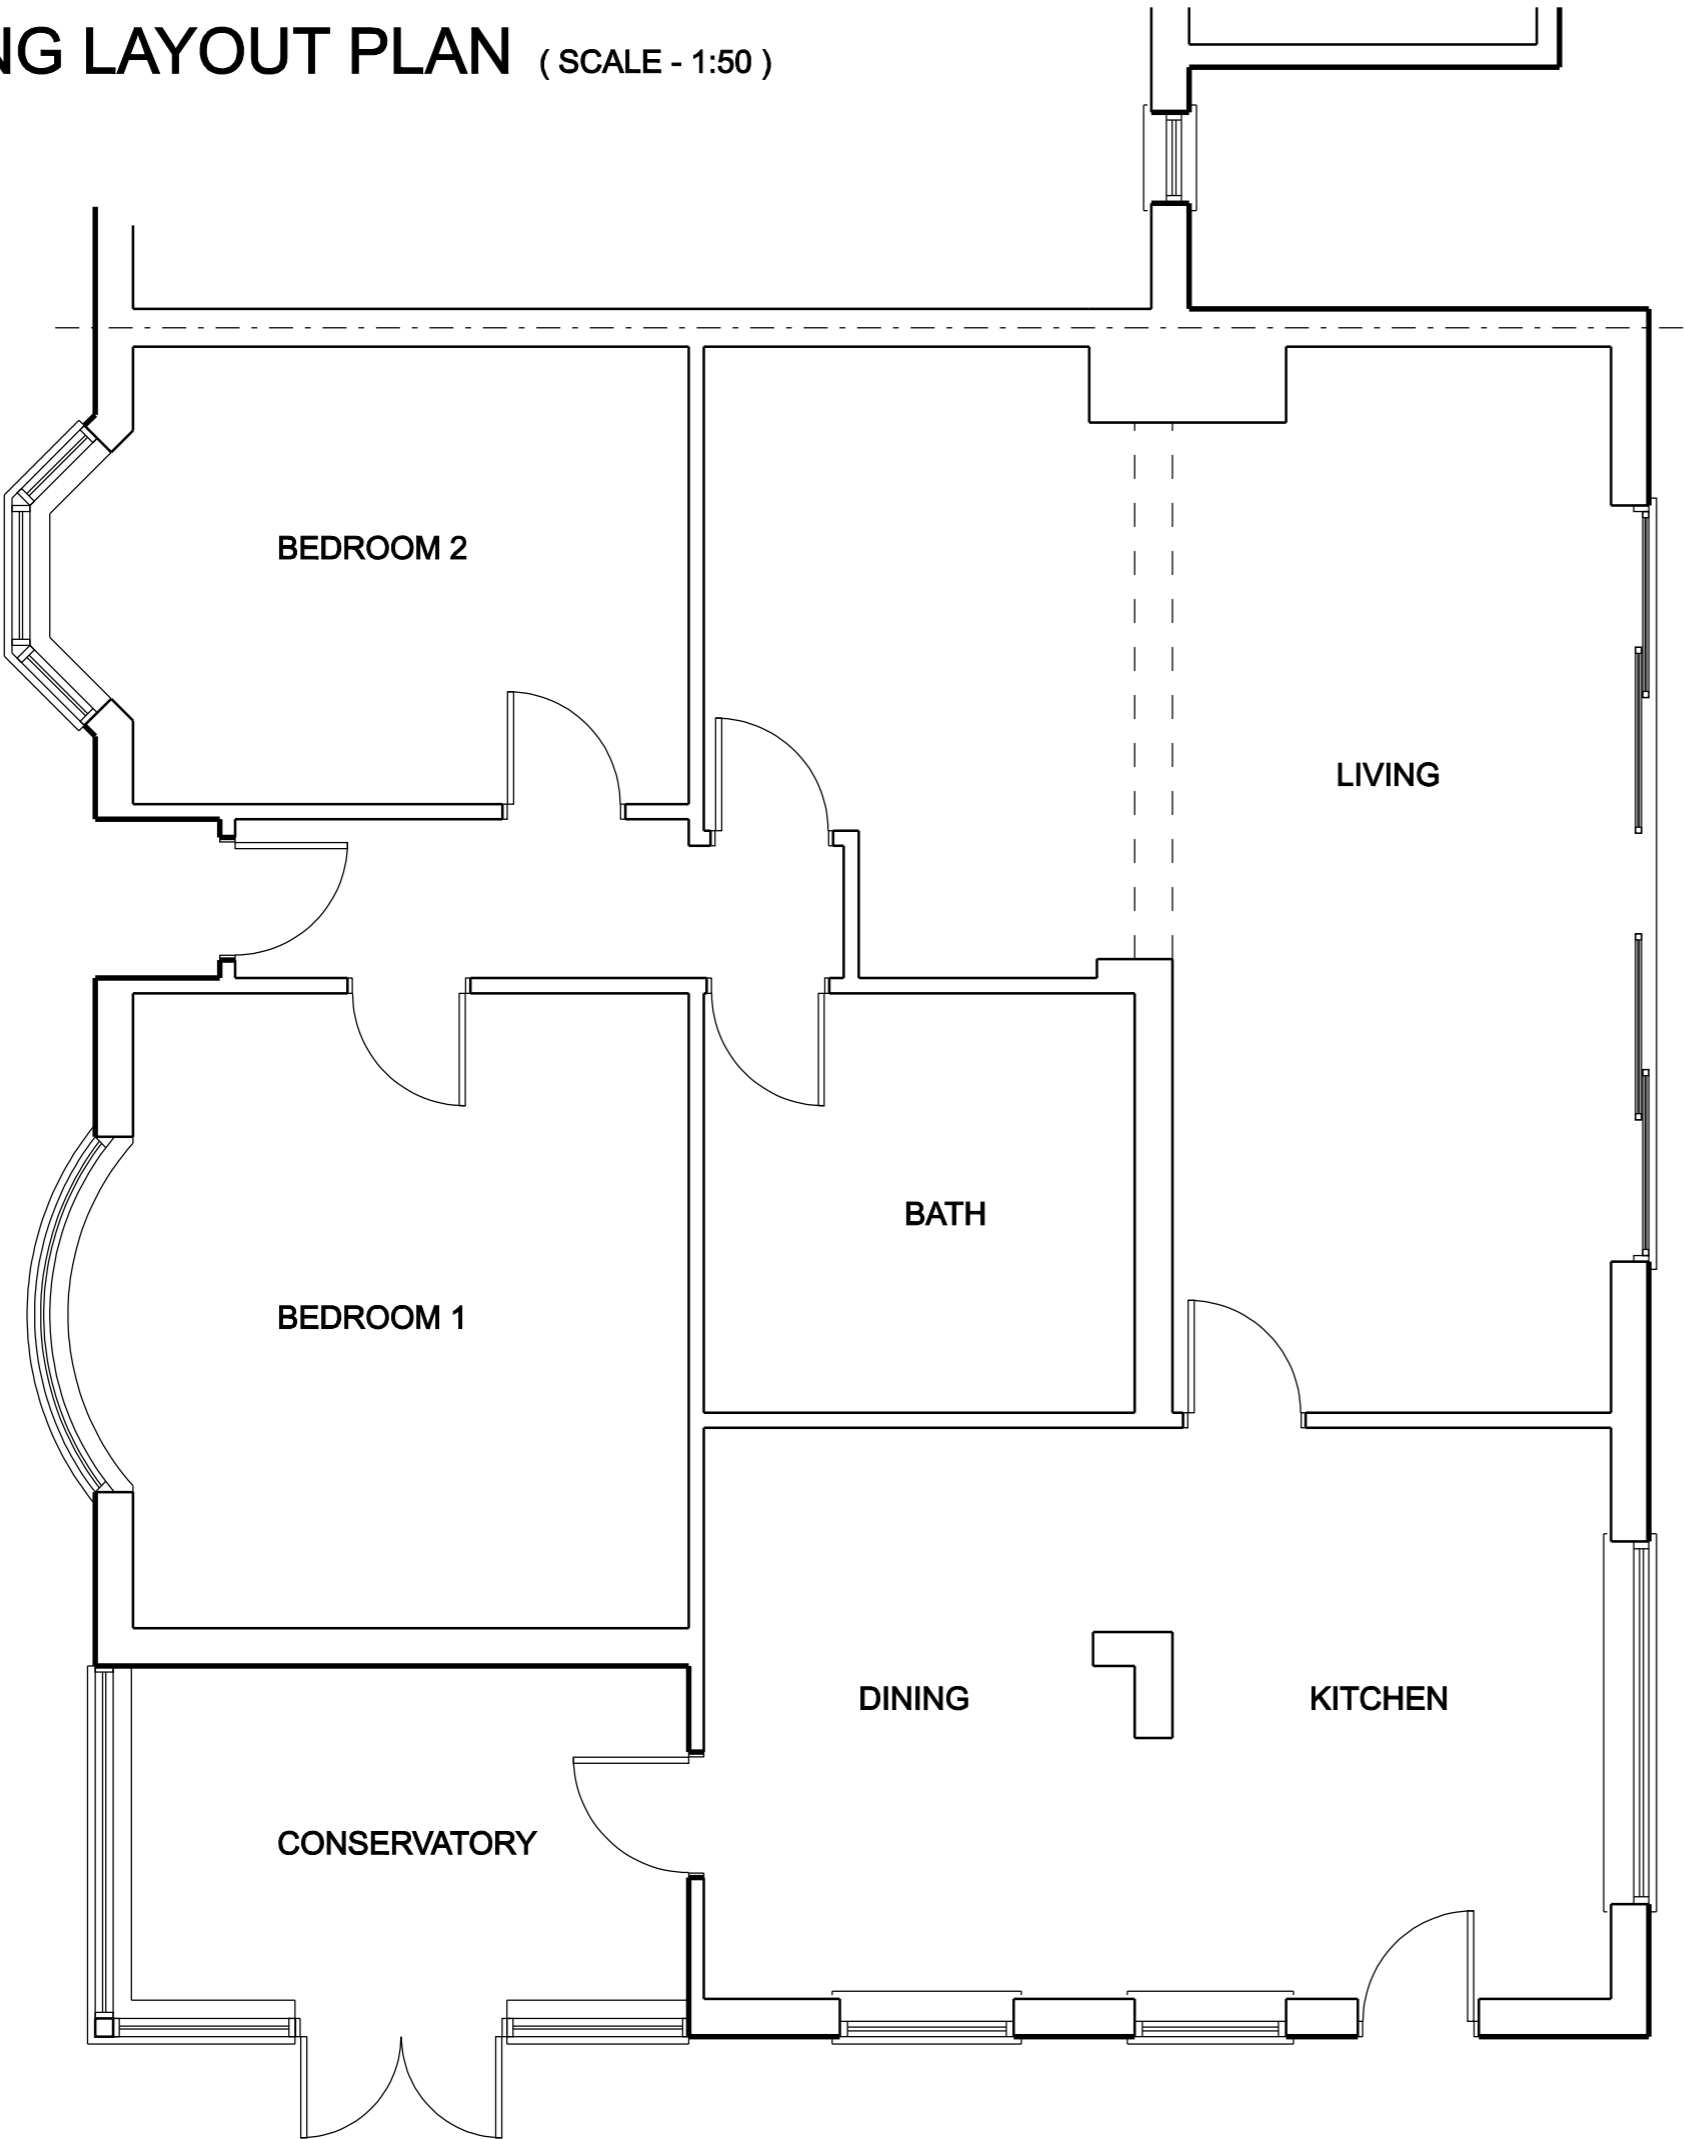


# EXISTING LAYOUT PLAN (SCALE - 1:50)

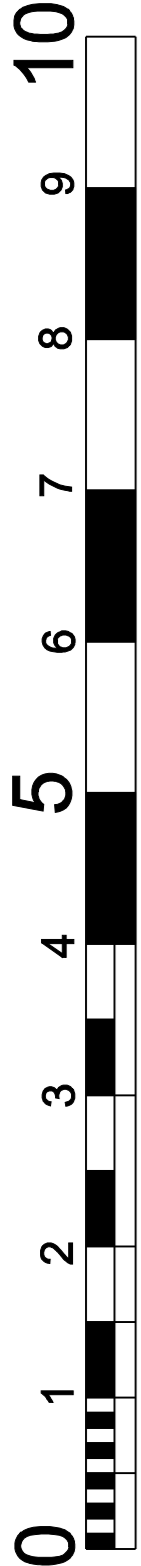

revision	date	amendment
Client:		
MR R ATKINS 45 GIFFORDS CROSS AVENUE CORRINGHAM STANFORD-LE-HOPE SS17 7NH		
Drawing Title:		
EXISTING LAYOUT PLAN		
Scale:	Drawing No:	Date
AS SHOWN @ A3	E.1910 - 23 - 02	SEPTEMBER 2023
<b>Richard Edwards Associates</b> <i>Chartered Building Engineers Building Surveyors Chartered Environmentalists</i>		
		TEL : 07714 324285
		Email : redwardsassoc@aol.com

This drawing is copyright of Richard Edwards Associates and should only be reproduced with their express permission.  
Work to figured dimensions only