


No.	Description	Date
1	First issue	11.12.23

Notes


A datum level of 0.000 has been established as the ground floor finished floor level of the dwelling.

Whilst every effort has been made to accurately measure the property; all dimensions should be checked on-site prior to construction.


- Key**
- MJ movement joint
 - RWP rainwater pipe
 - SVP soil vent pipe
 - CPD cupboard
 - WR wardrobe
 - RL roof light
 - MH manhole
 - TD tumble drier
 - WM washing machine
 - FF fridge / freezer
 - OV oven
 - HB hob
 - SD smoke detector
 - HD heat detector

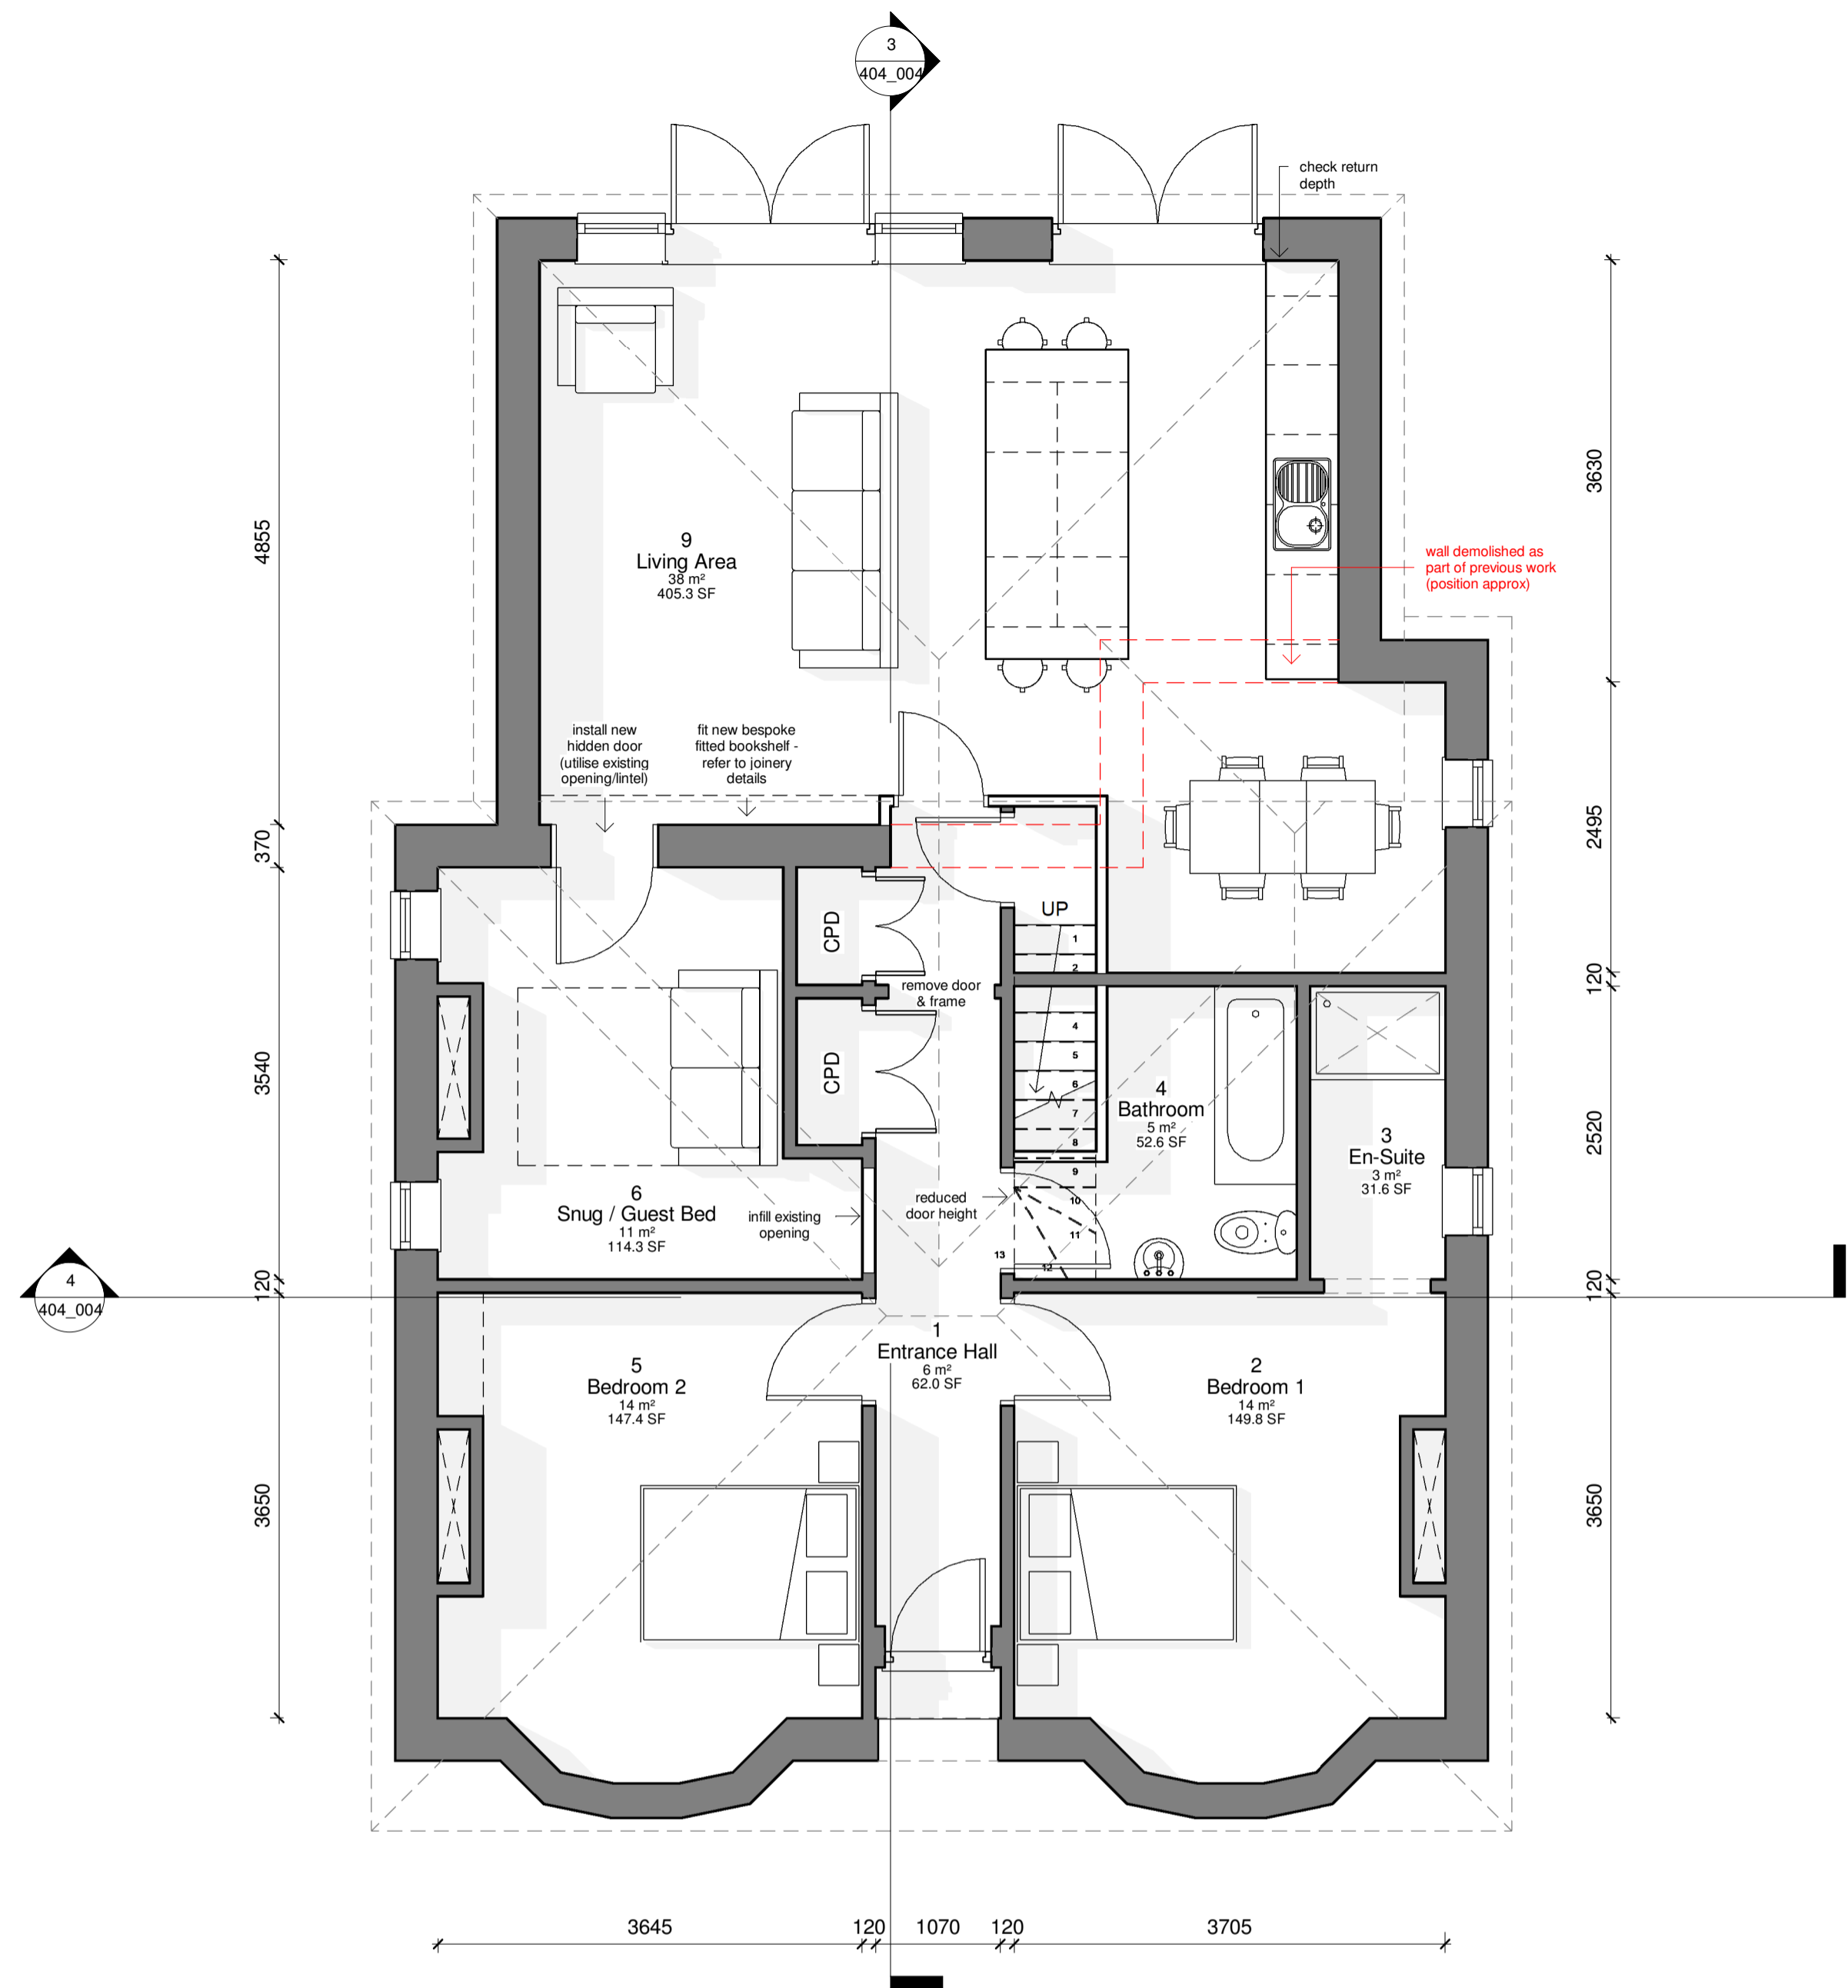


1 00 Ground Floor (PROPOSED)
1 : 50

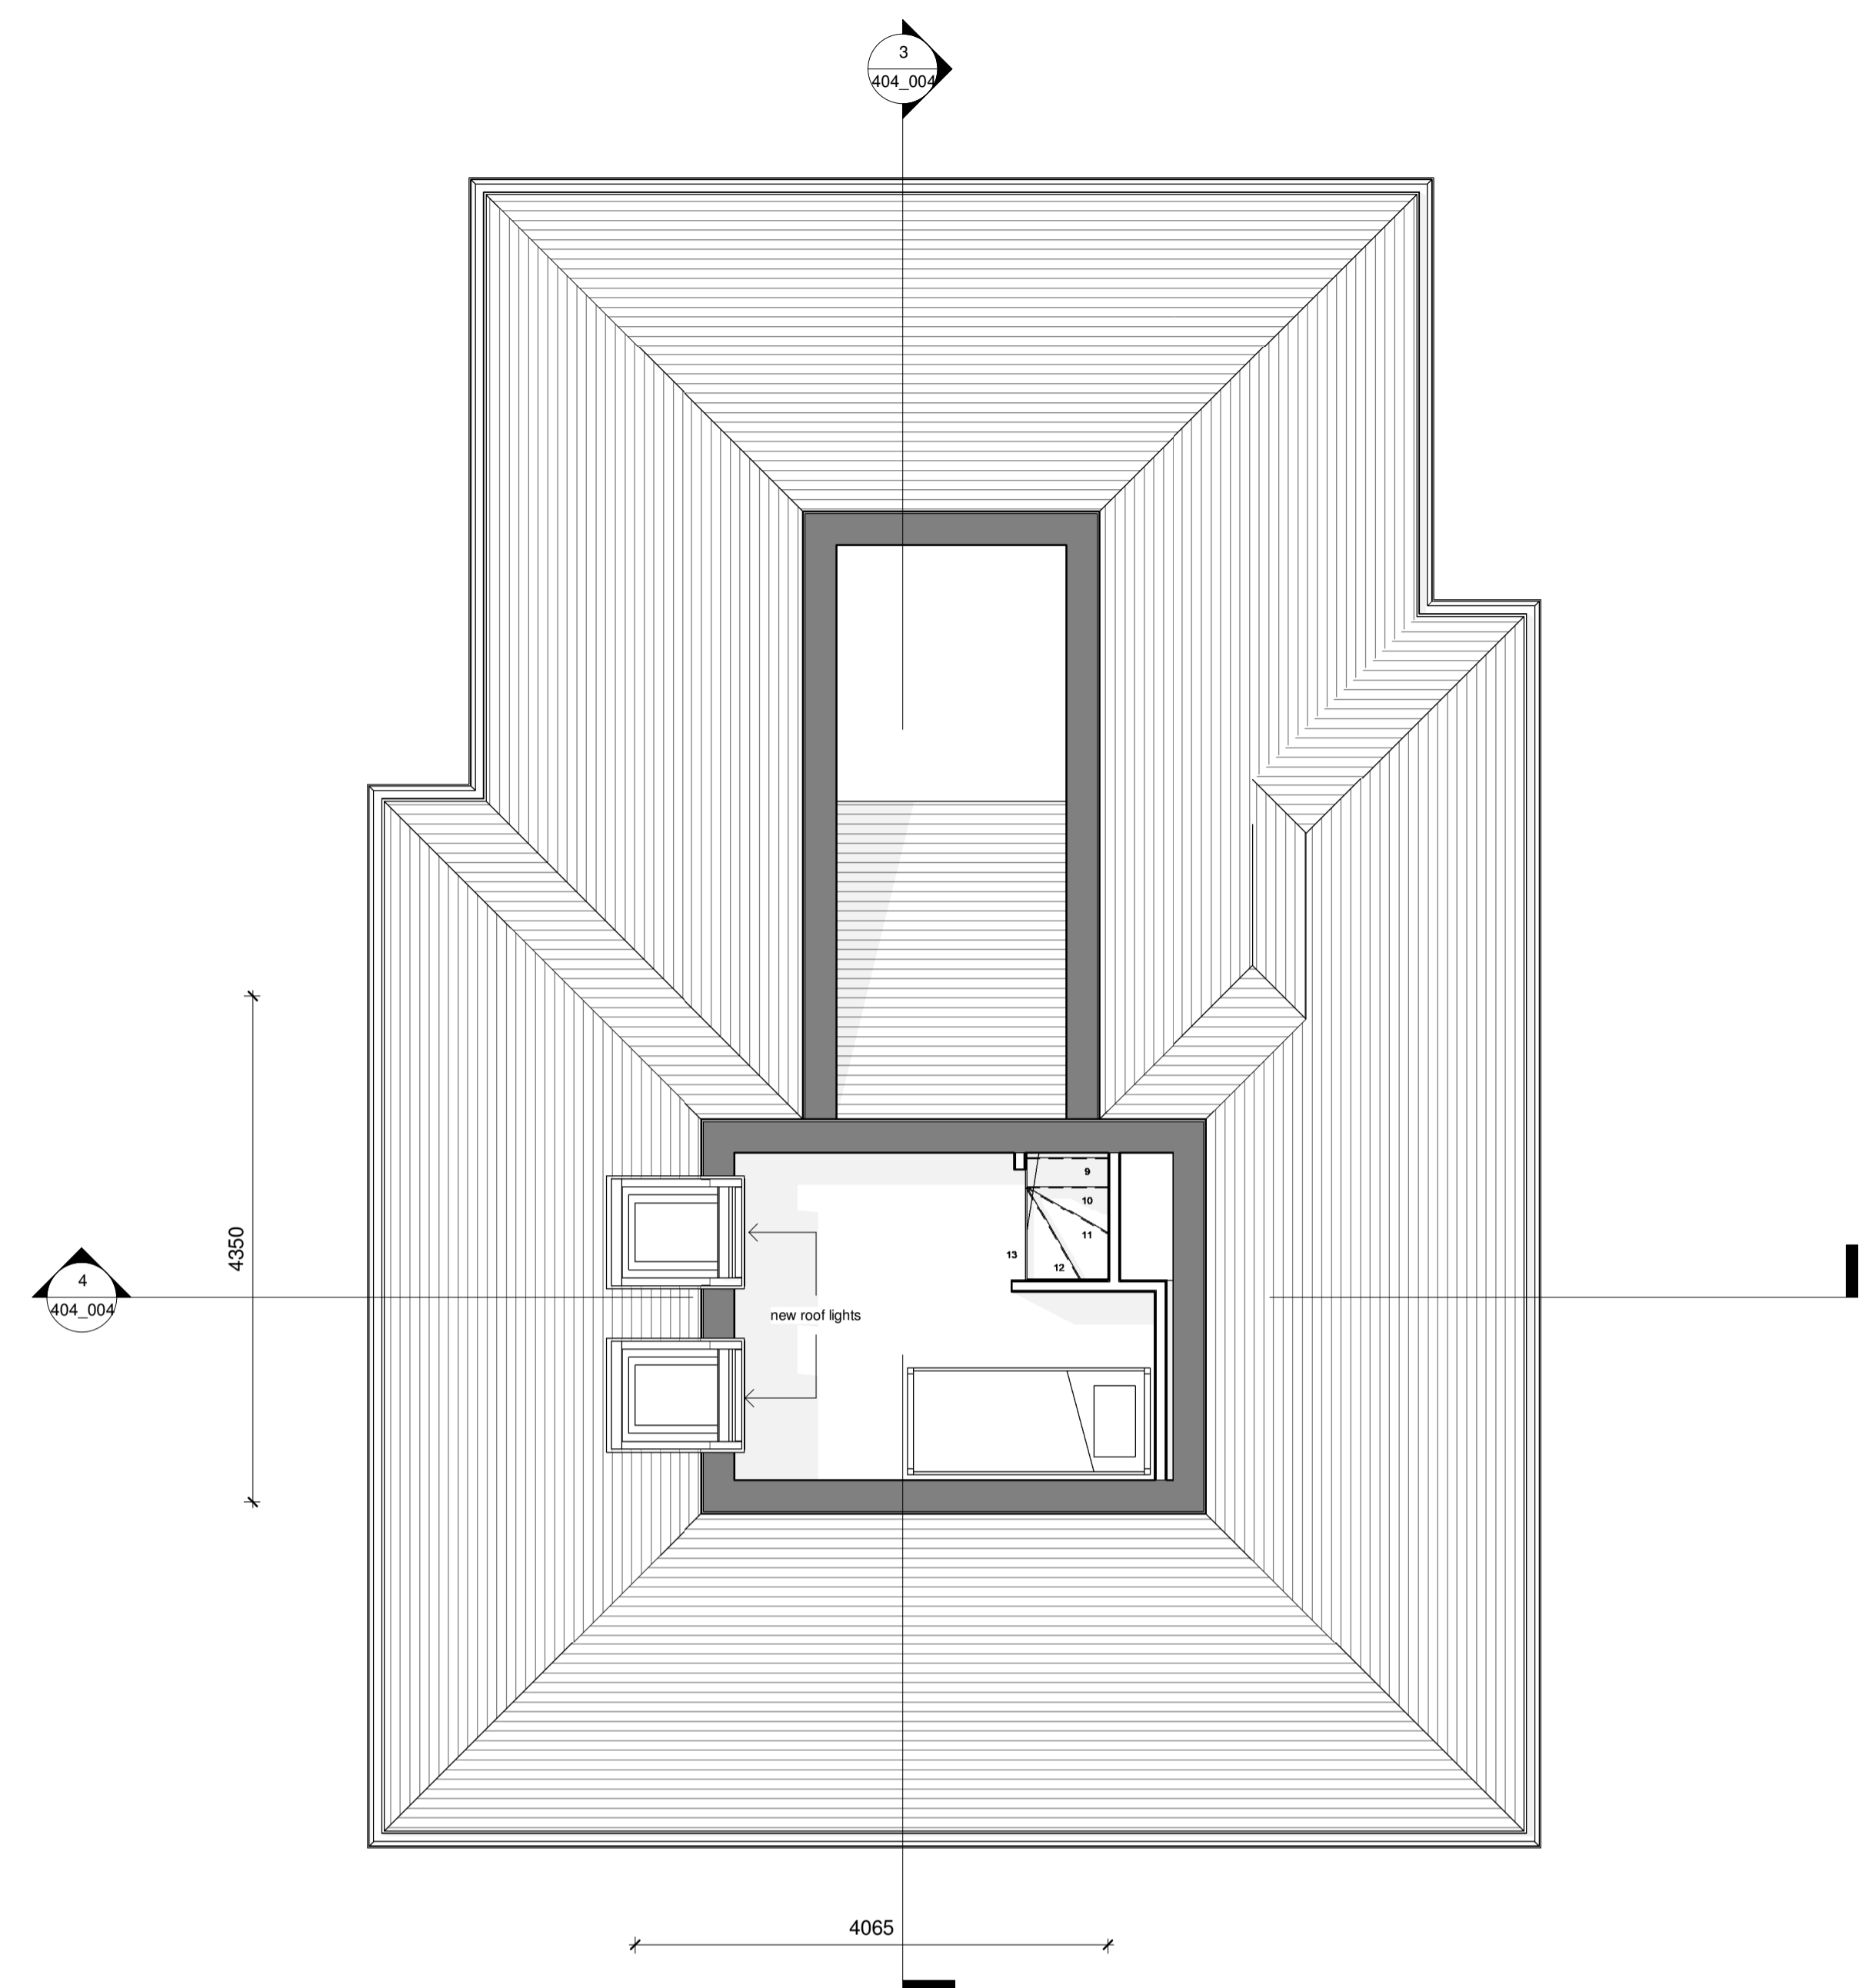

2 01 First Floor (PROPOSED)
1 : 50

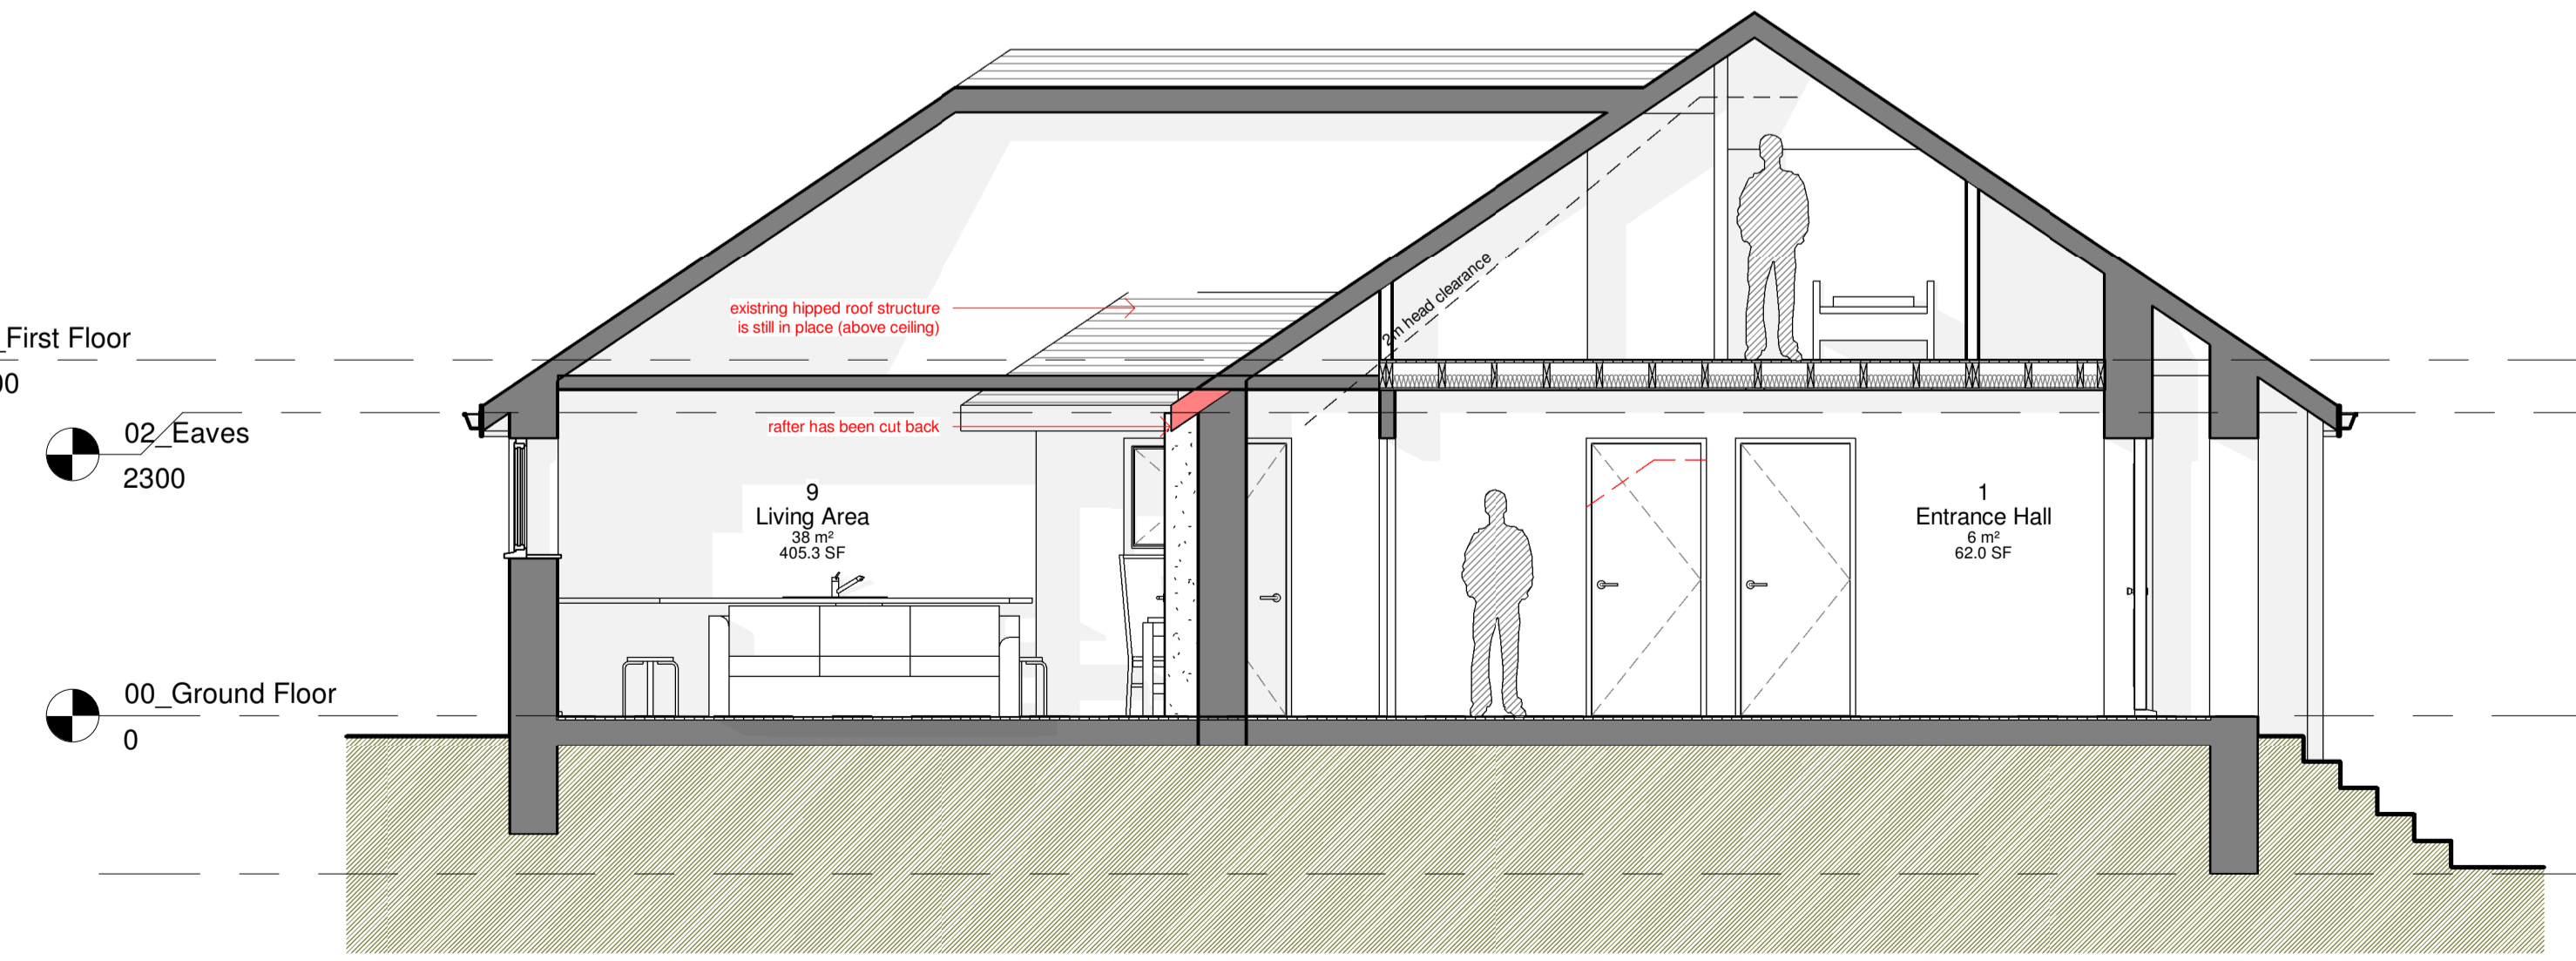


3 Section 1 (PROPOSED)
1 : 50

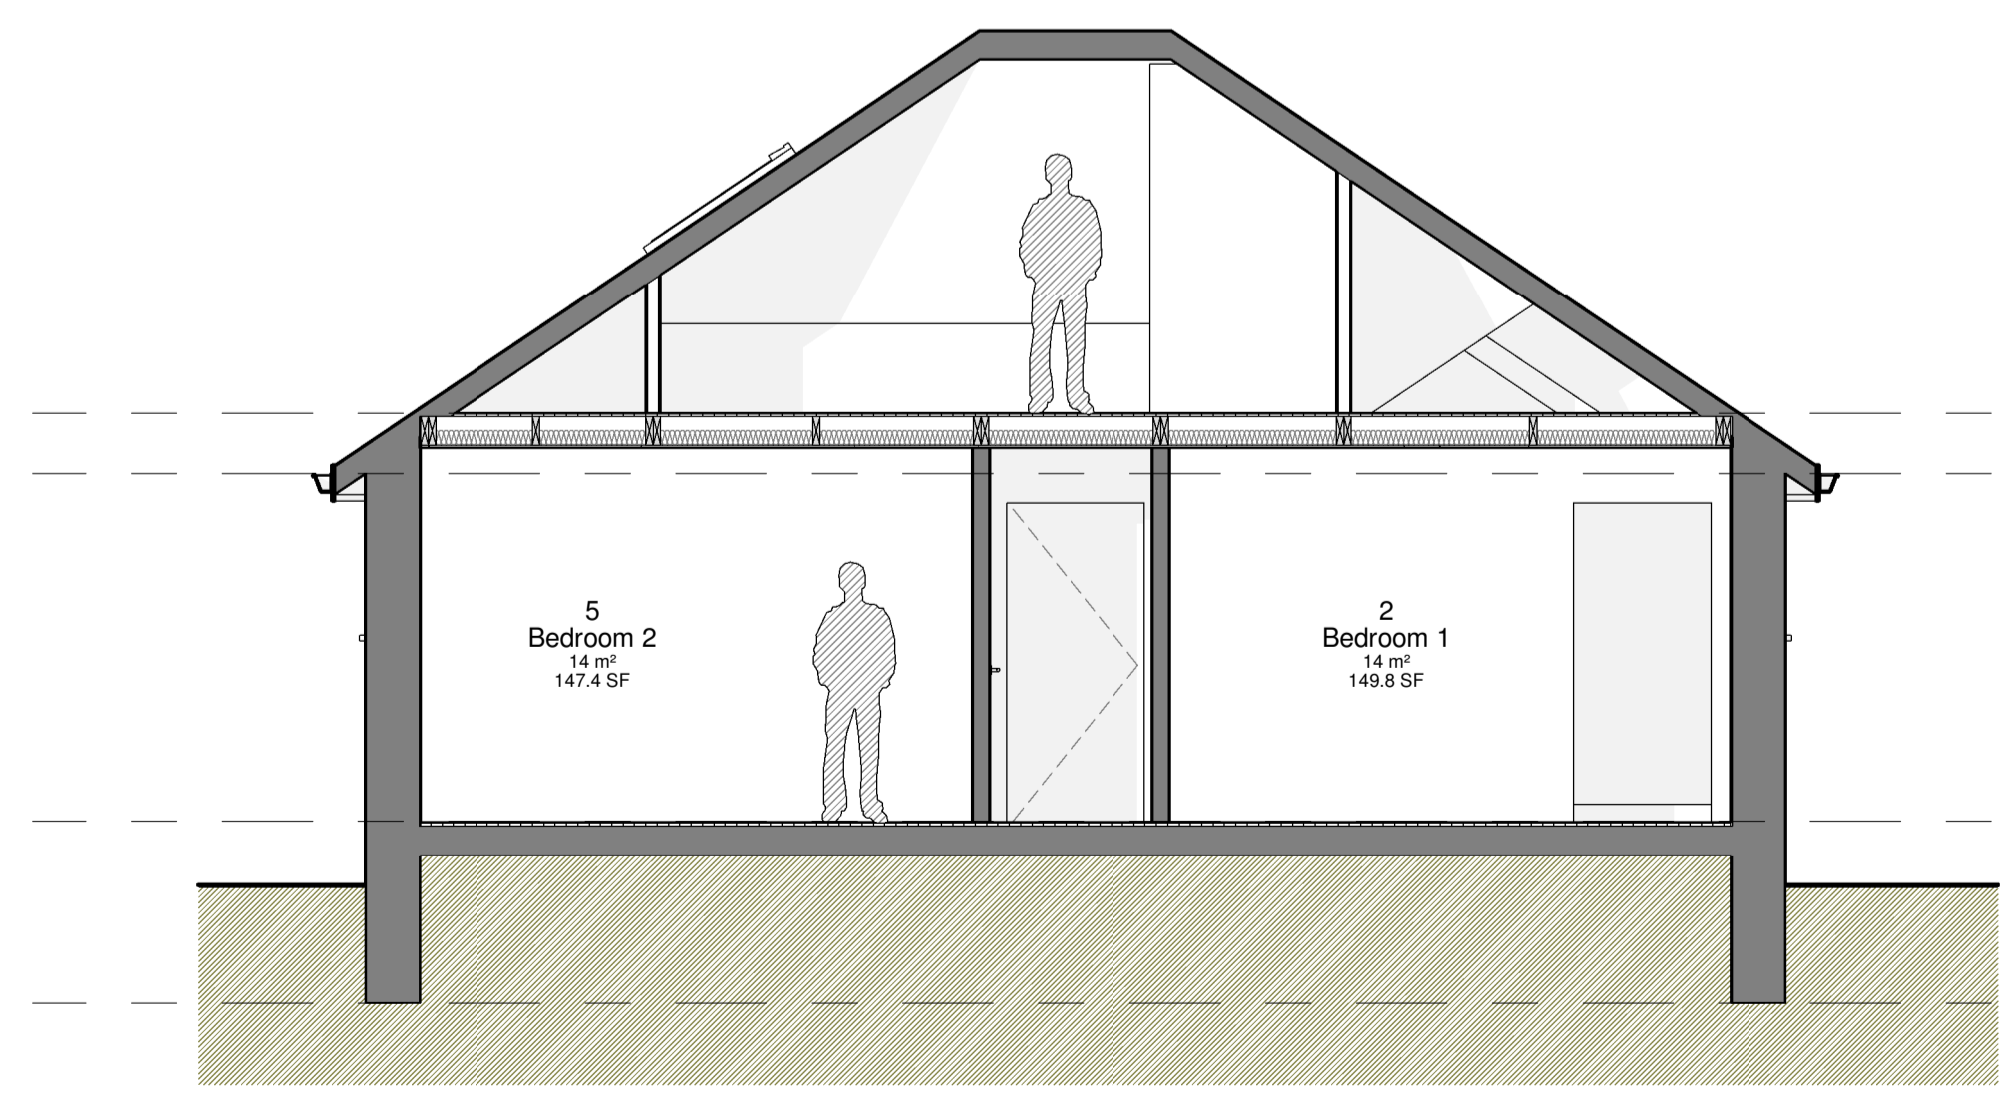

4 Section 2 (PROPOSED)
1 : 50

Ordnance Survey 0100031673

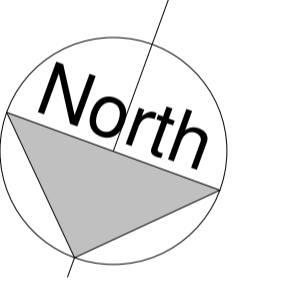

THE HIVE DESIGN
STUDIO

CODE STATUS SUITABILITY DESCRIPTION
XX S2 FOR INFORMATION

PURPOSE OF ISSUE
BUILDING REGULATIONS

PROJECT
8 Gower Ridge Road, PL9 9DR

SHEET
GA Plans & Sections (PROPOSED)

CLIENT
Mr & Mrs Amador

REV 1
Date DWG NUMBER Scale (@ A1)
11th Dec 2023 404_004 1 : 50

19/12/2023 19:53:01