



No.	Description	Date
1	First issue	18.12.23

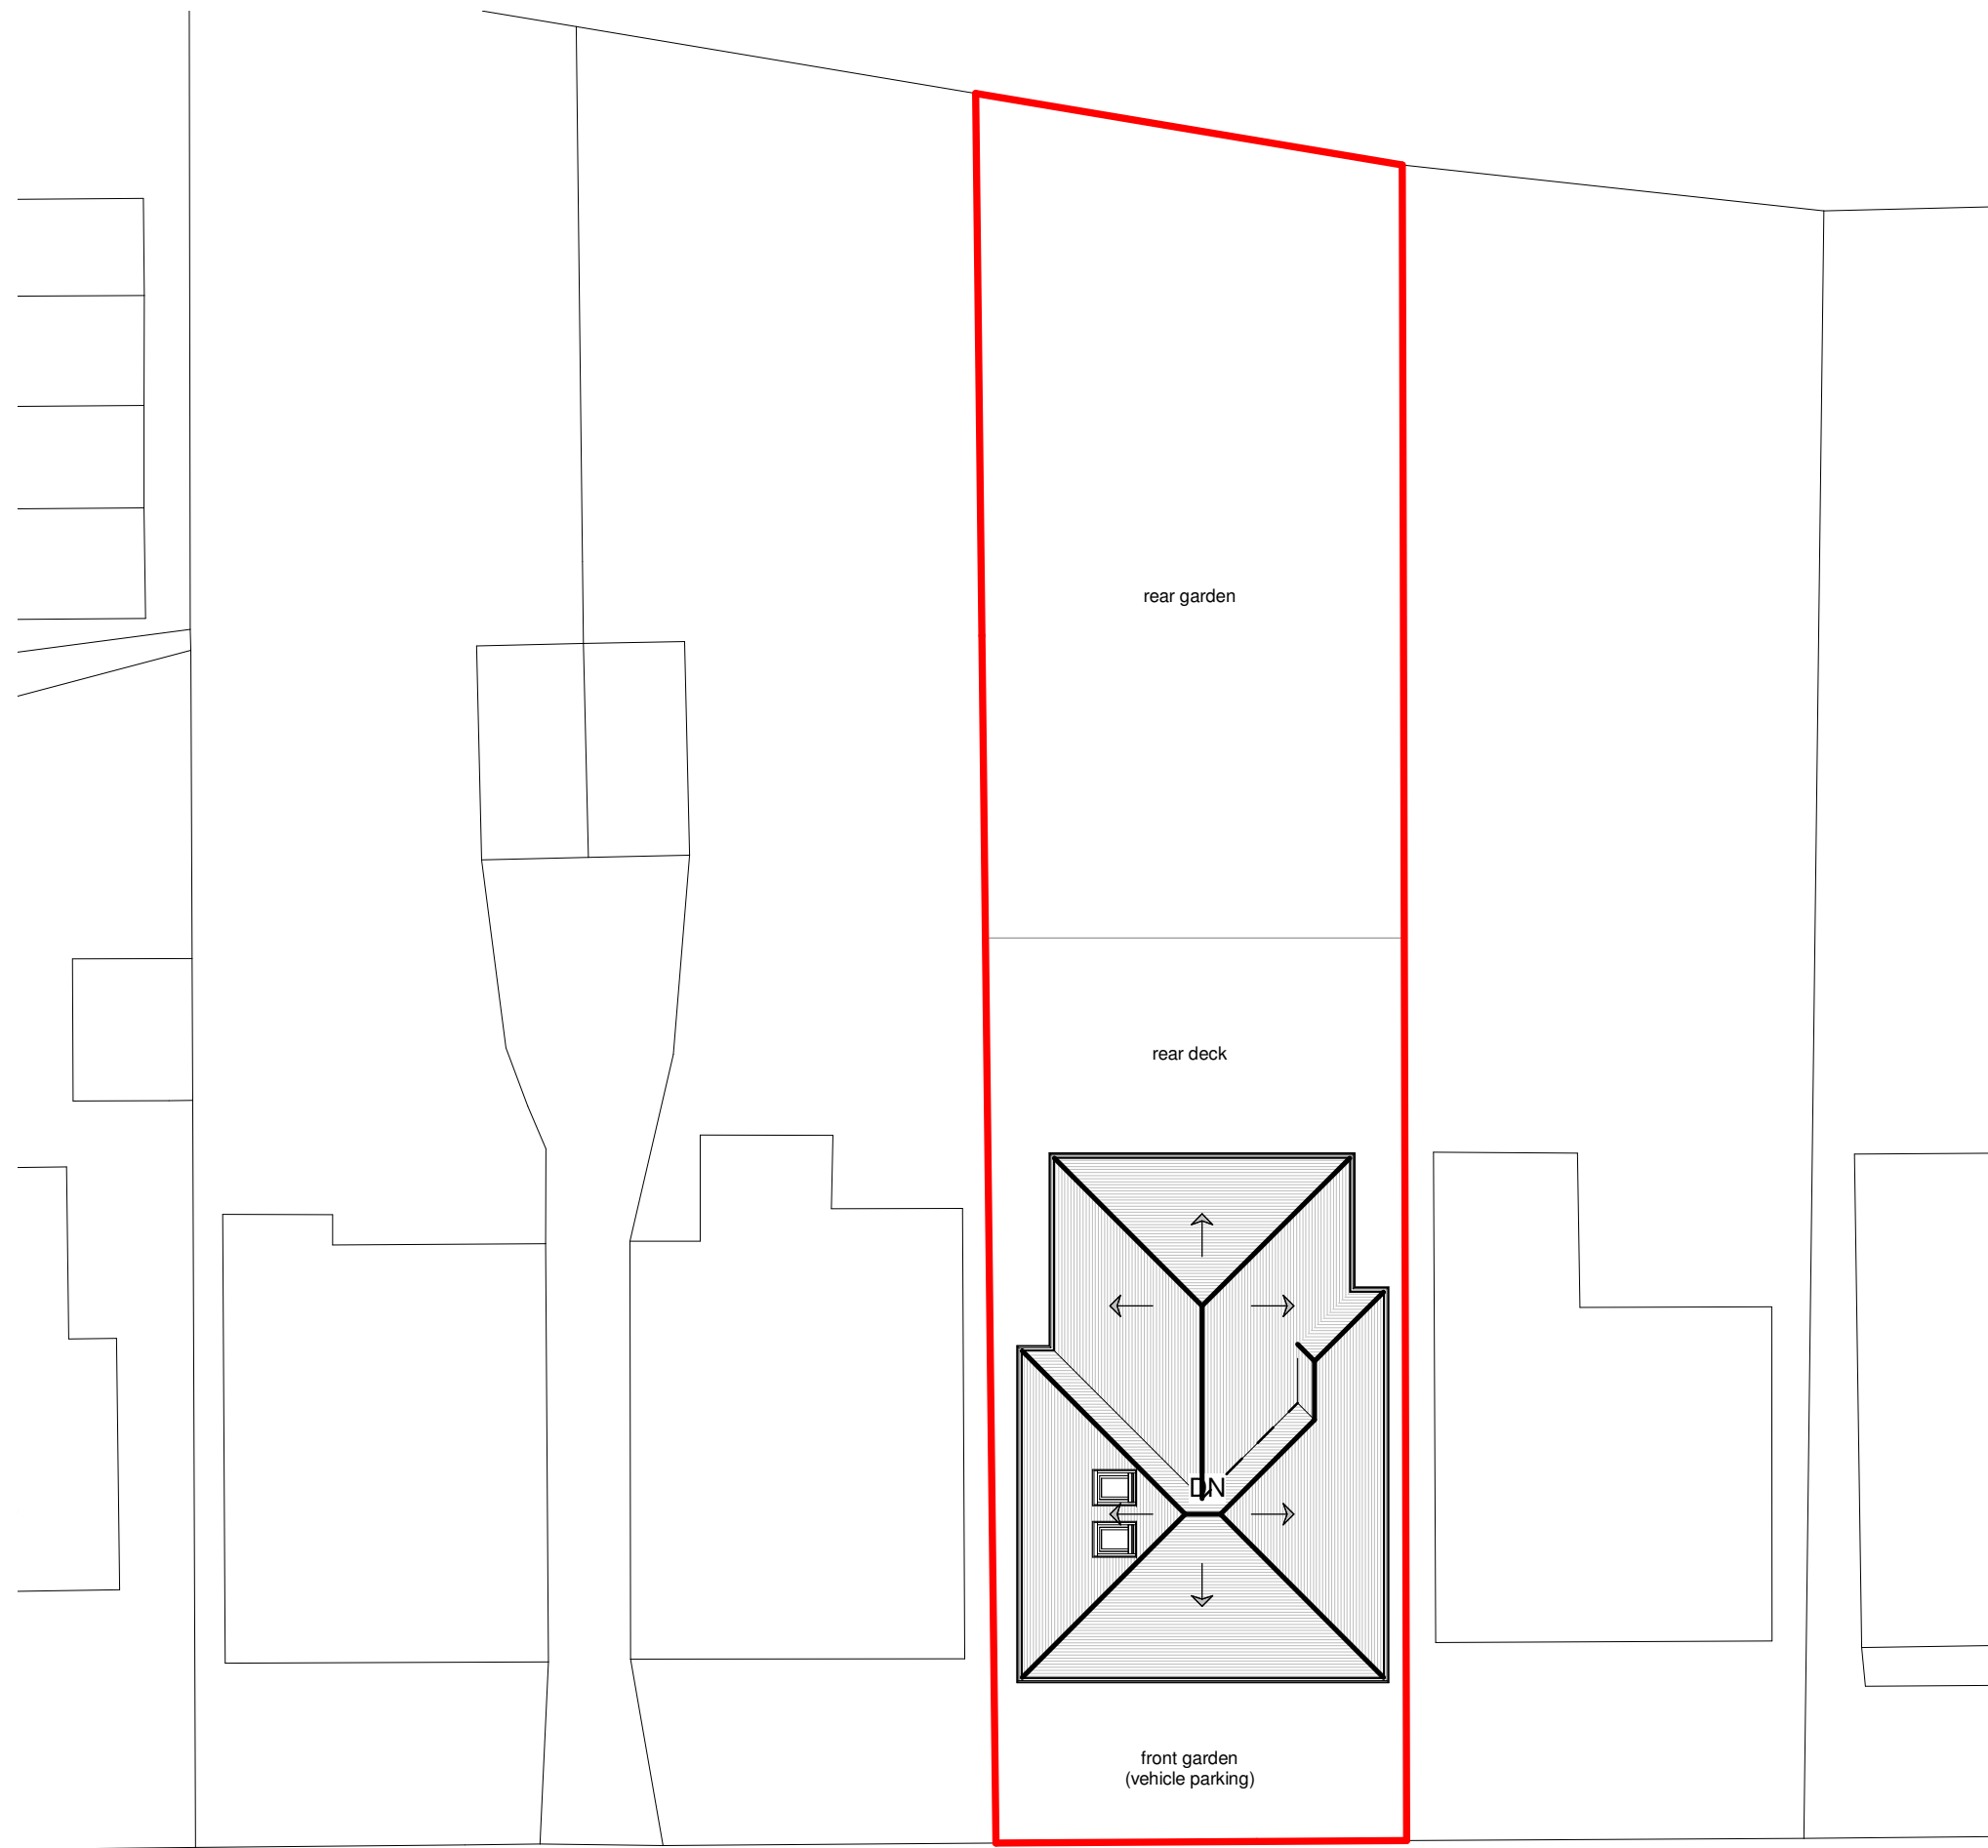

Ordnance Survey 0100031673

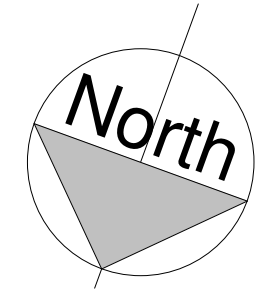

THE
HIVE DESIGN
STUDIO

CODE	STATUS	SUITABILITY DESCRIPTION
XX	S2	FOR INFORMATION

PURPOSE OF ISSUE

BUILDING REGULATIONS

PROJECT

8 Gower Ridge Road, PL9 9DR

SHEET

Site Layout Plan (PROPOSED)

CLIENT

Mr & Mrs Amador

Scale (@ A1)

1 : 200

Date	DRAWING NUMBER	REV
11th Dec 2023	404_005	1

1

Site Layout Plan (PROPOSED)

1 : 200