



No.	Description	Date
1	First issue	18.12.23

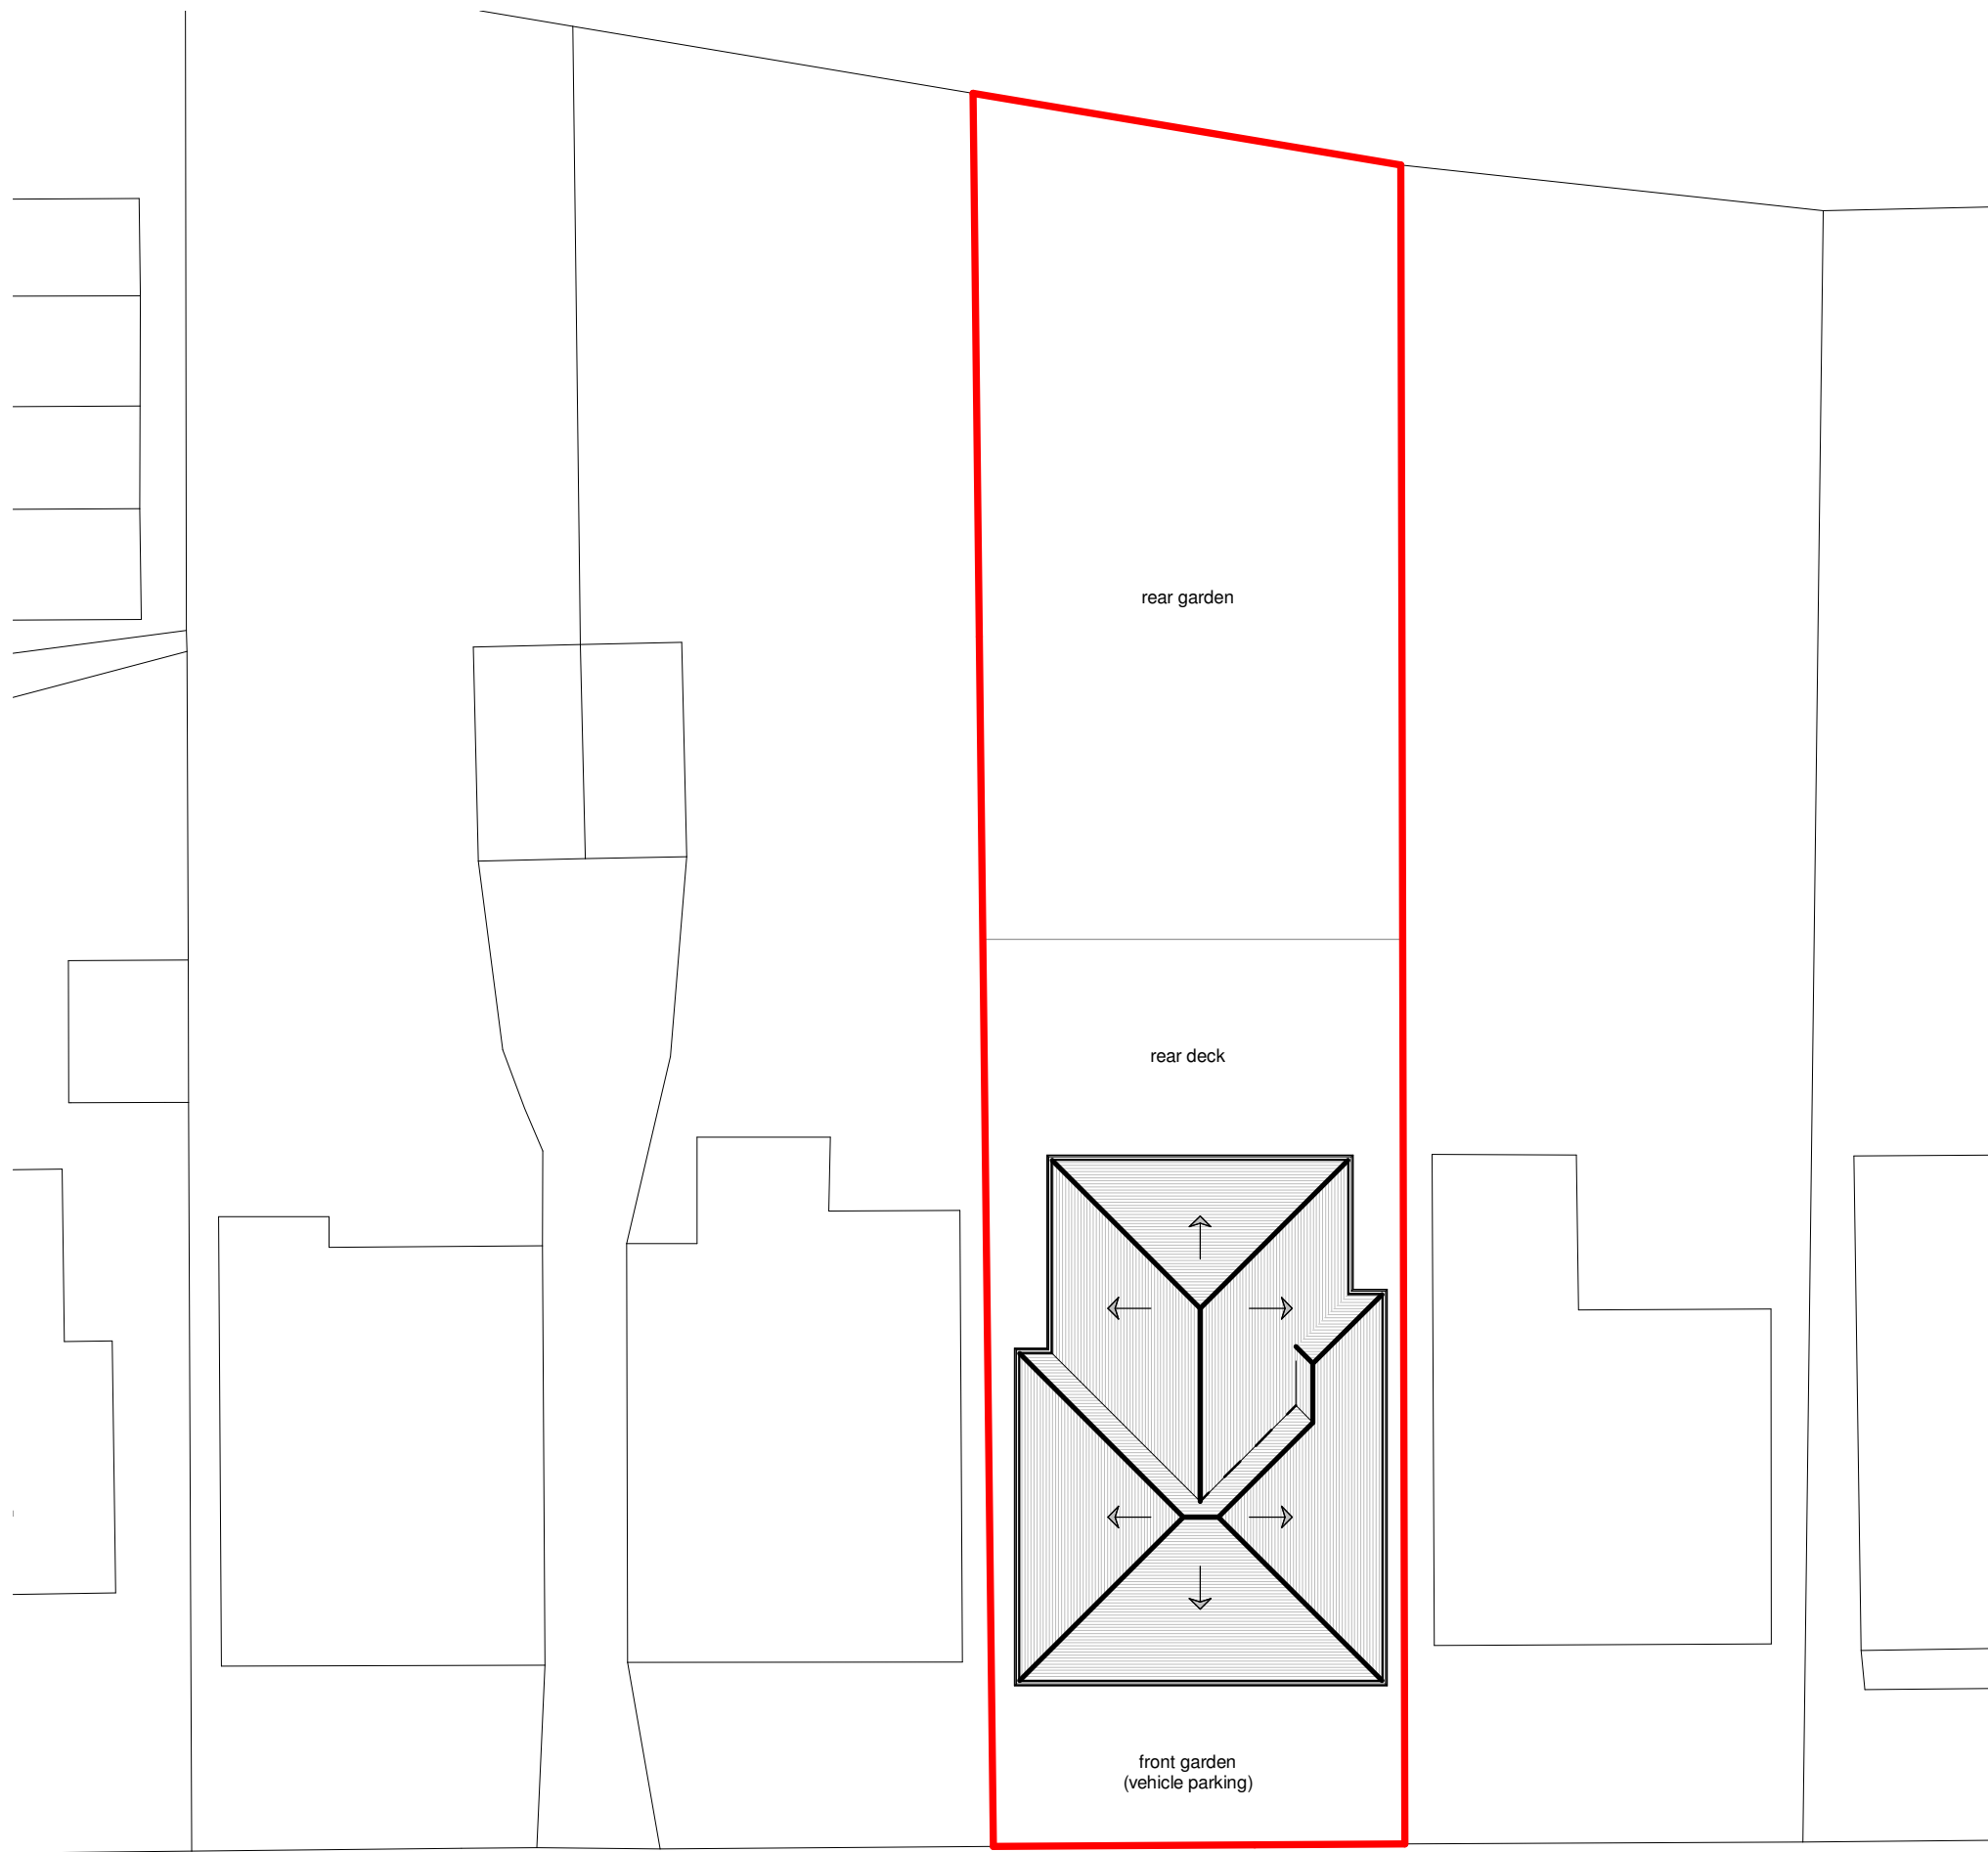

Ordnance Survey 0100031673

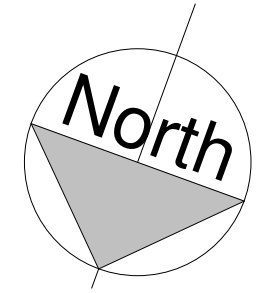

THE
HIVE DESIGN
 STUDIO

CODE	STATUS	SUITABILITY DESCRIPTION
XX	S2	FOR INFORMATION

PURPOSE OF ISSUE
BUILDING REGULATIONS

PROJECT
8 Gower Ridge Road, PL9 9DR

SHEET
Site Layout Plan (EXISTING)

CLIENT
Mr & Mrs Amador

Scale (@ A1)
 1 : 200

Date	DRAWING NUMBER	REV
11th Dec 2023	404_002	1

1 **Site Layout Plan**
 1 : 200