


4c



10 m

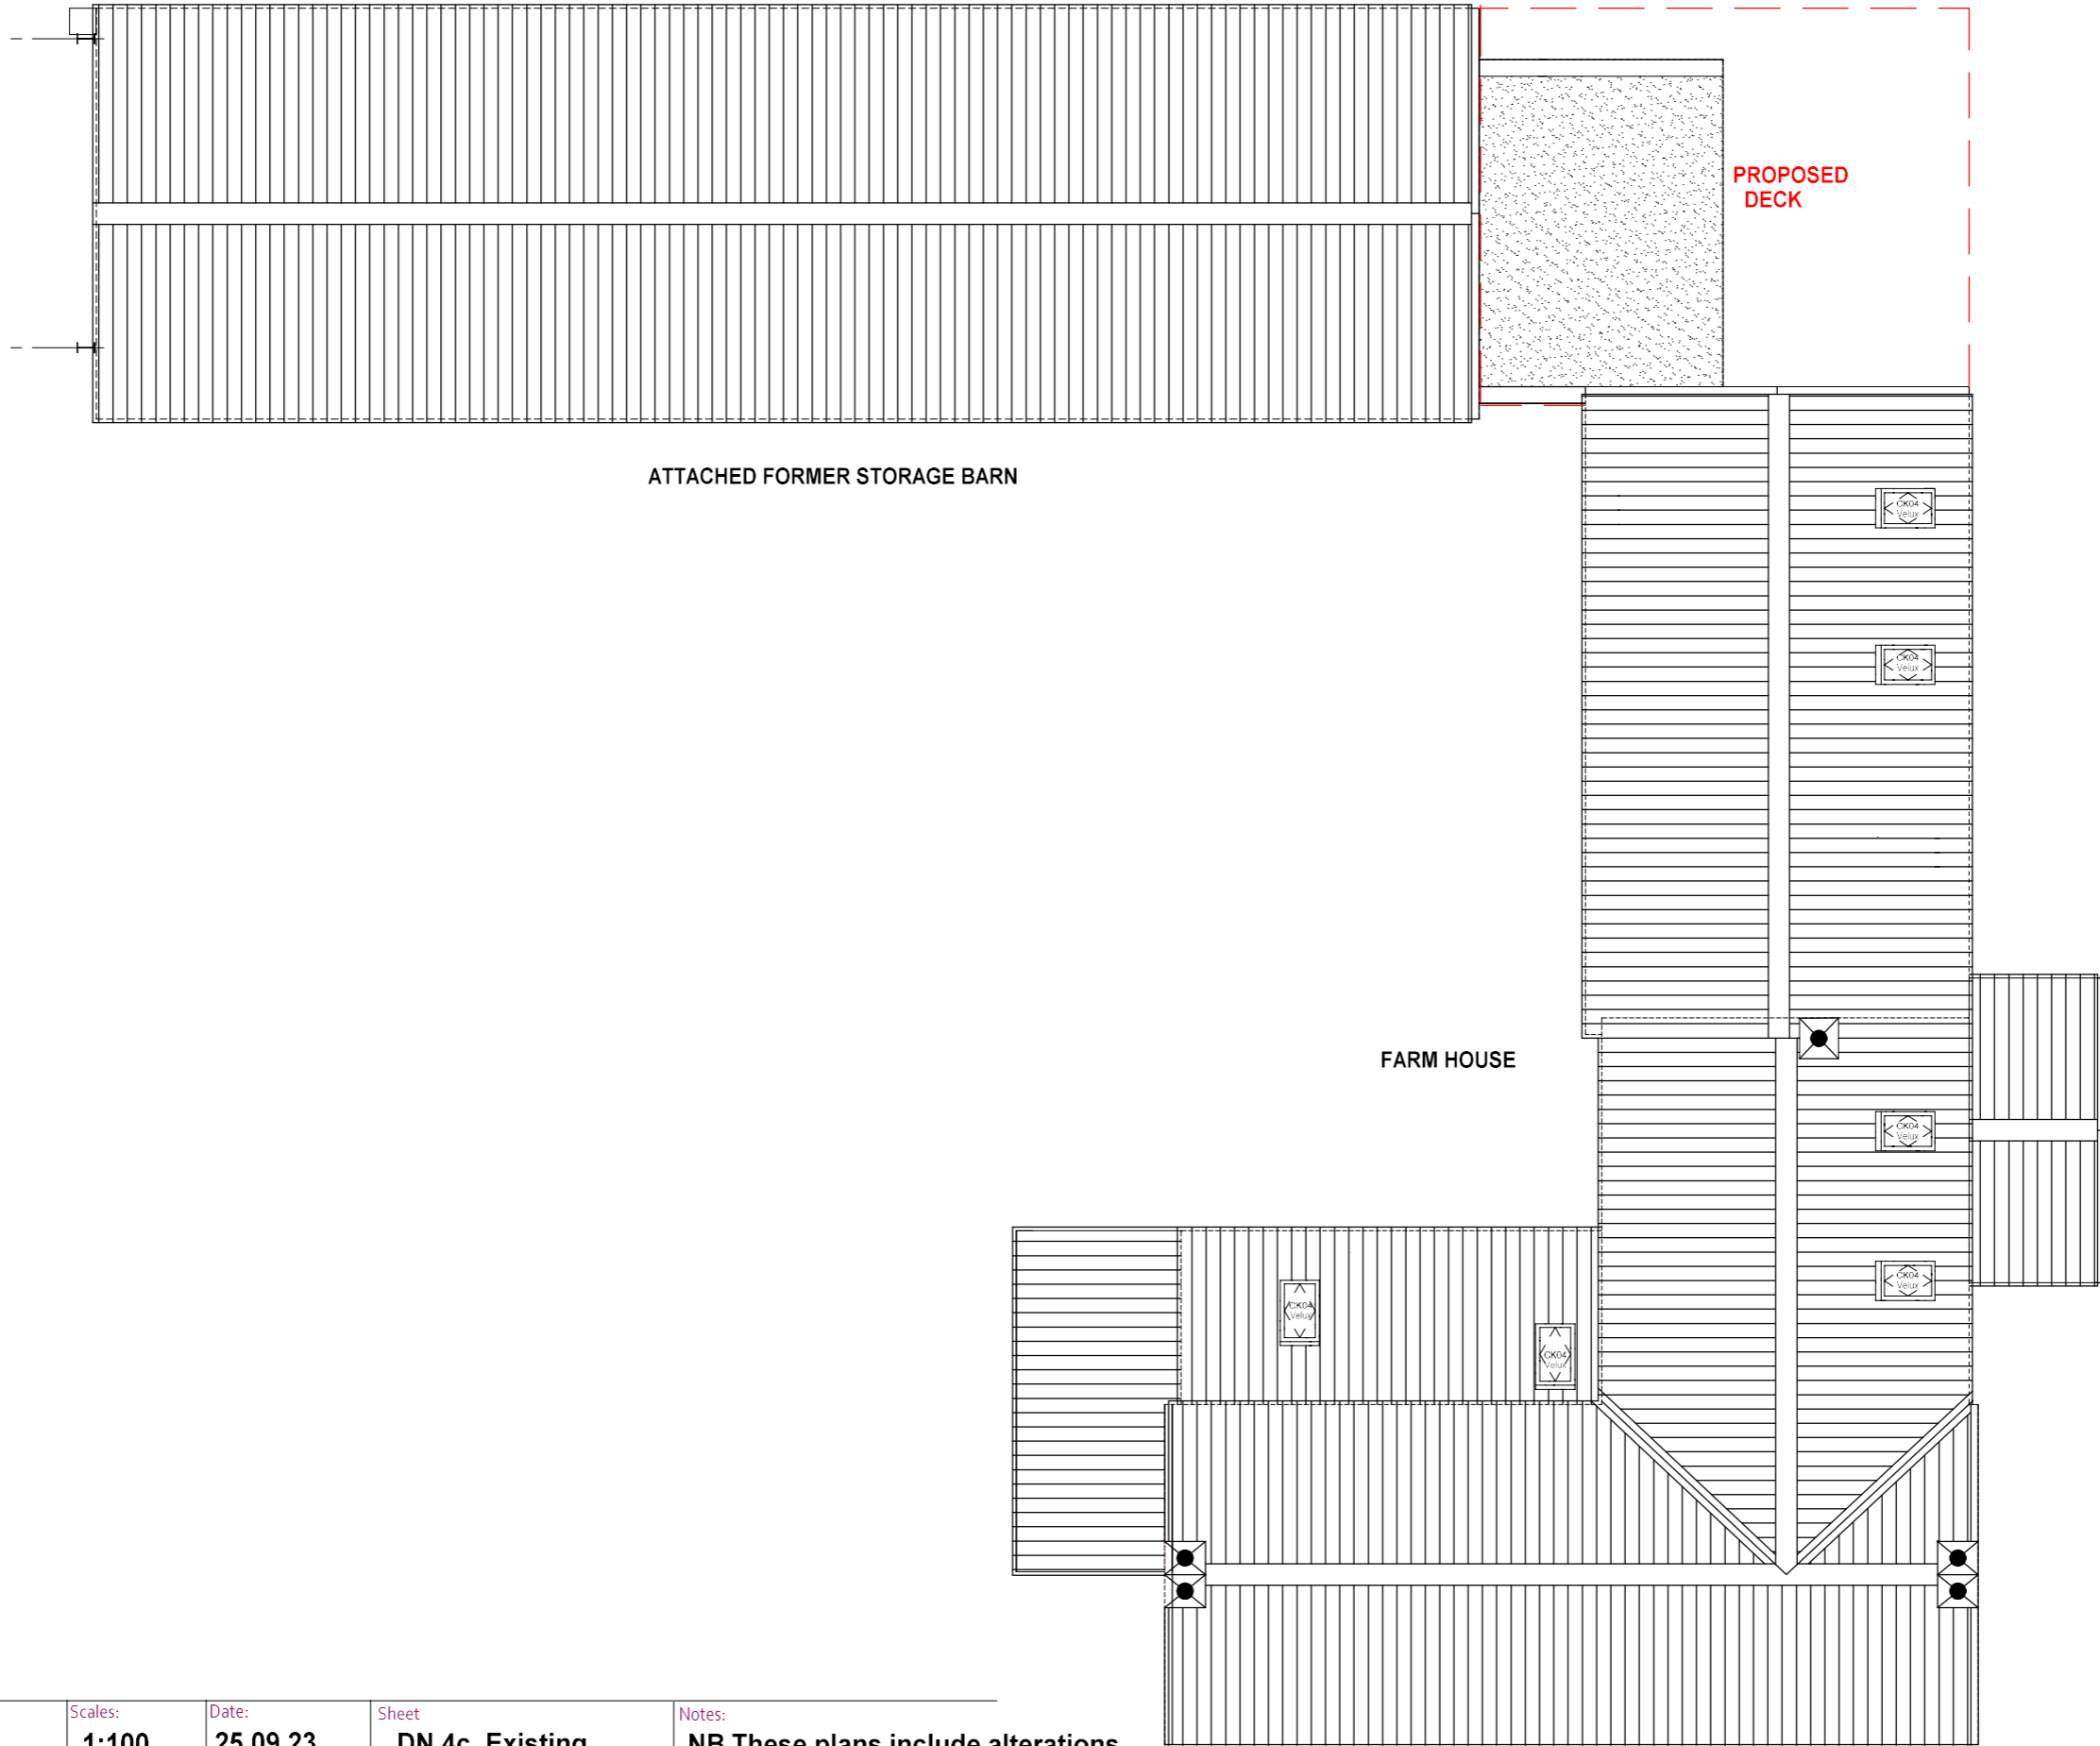

ATTACHED FORMER STORAGE BARN

PROPOSED DECK

FARM HOUSE

10 m

Address:

DIAL HOUSE FARM  
SEATON COMMON LANE  
SEATON ROSS YO42 4NF

Scales:

1:100

Date:

25.09.23

Update:

25.11.23

Sheet

DN 4c. Existing  
Roof Plans

Notes:

NB These plans include alterations  
approved in previous planning application

ROD  
MILL  
DESIGN

The Gables  
Town Street Shiptonhorpe  
York YO43 3PE Tel: 01430 879644