



5c


10 m

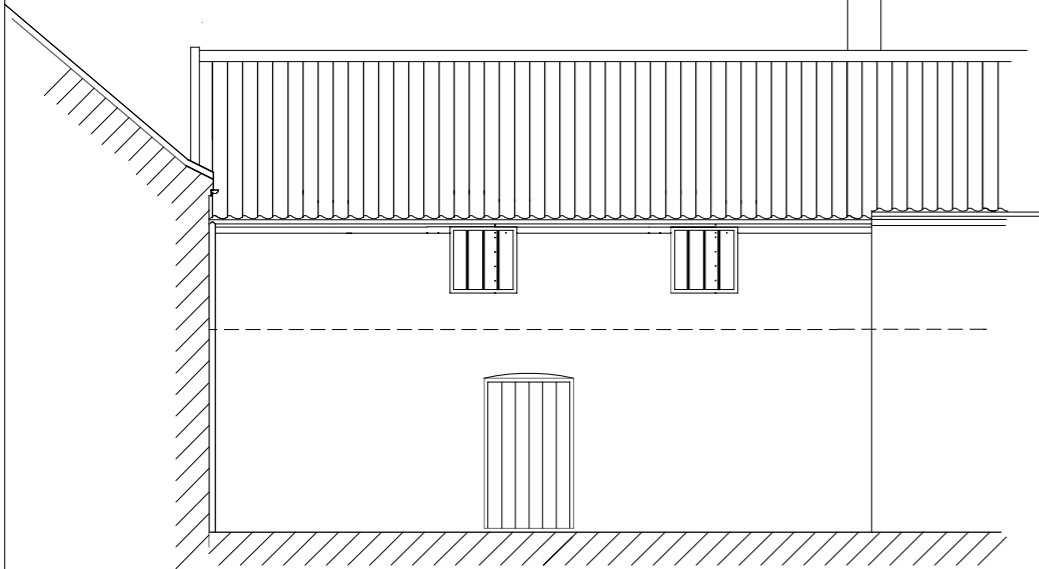


WEST ELEVATION
(WITHIN YARD)

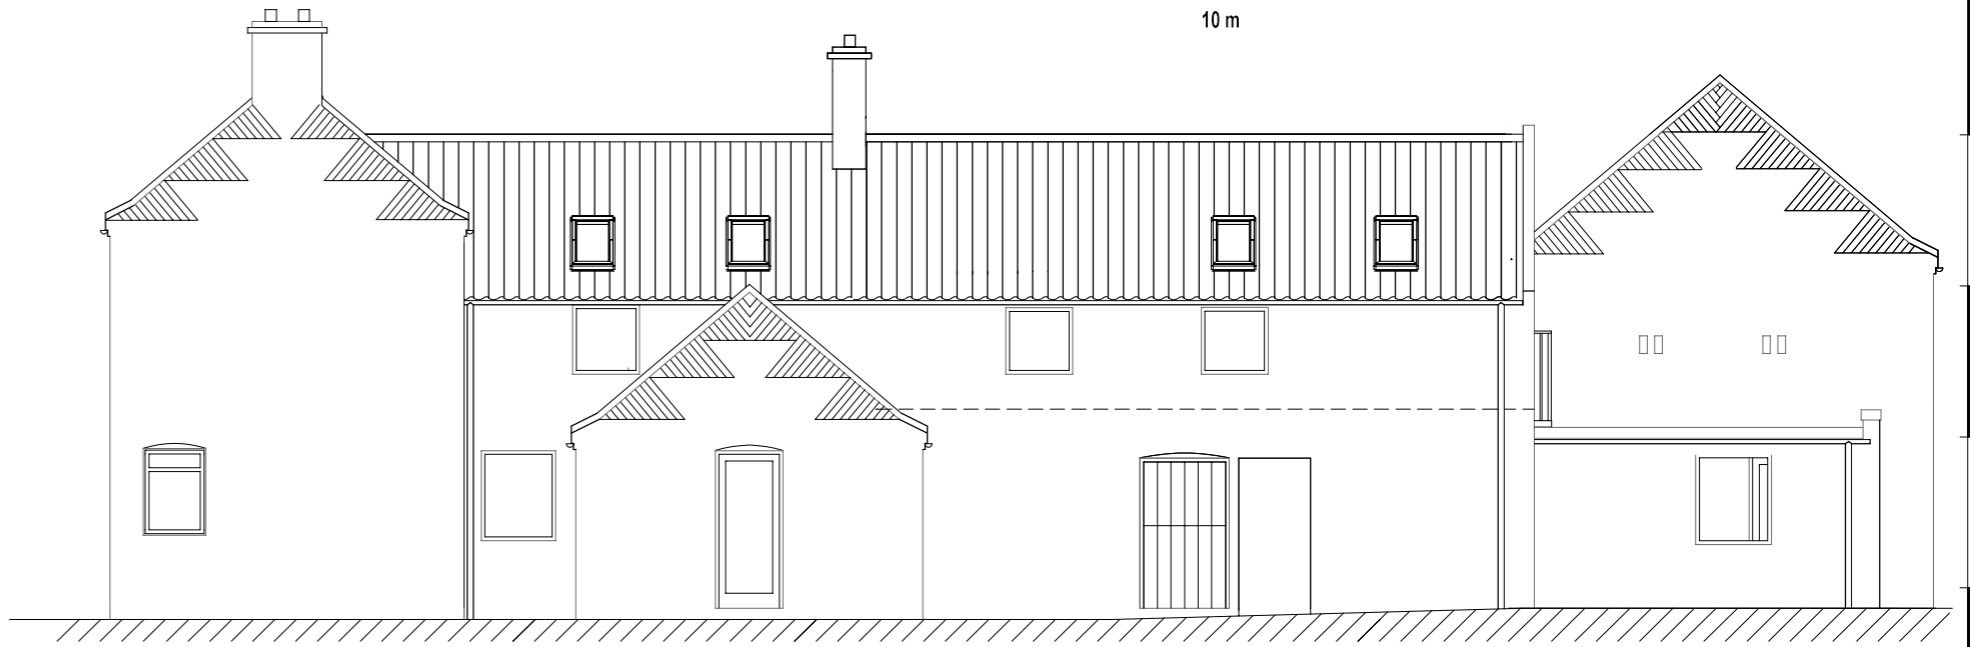


EAST ELEVATION

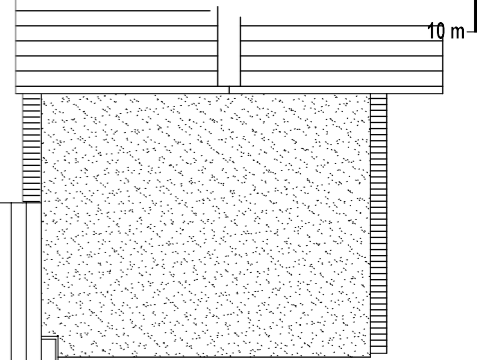

ROOF PLAN ↗

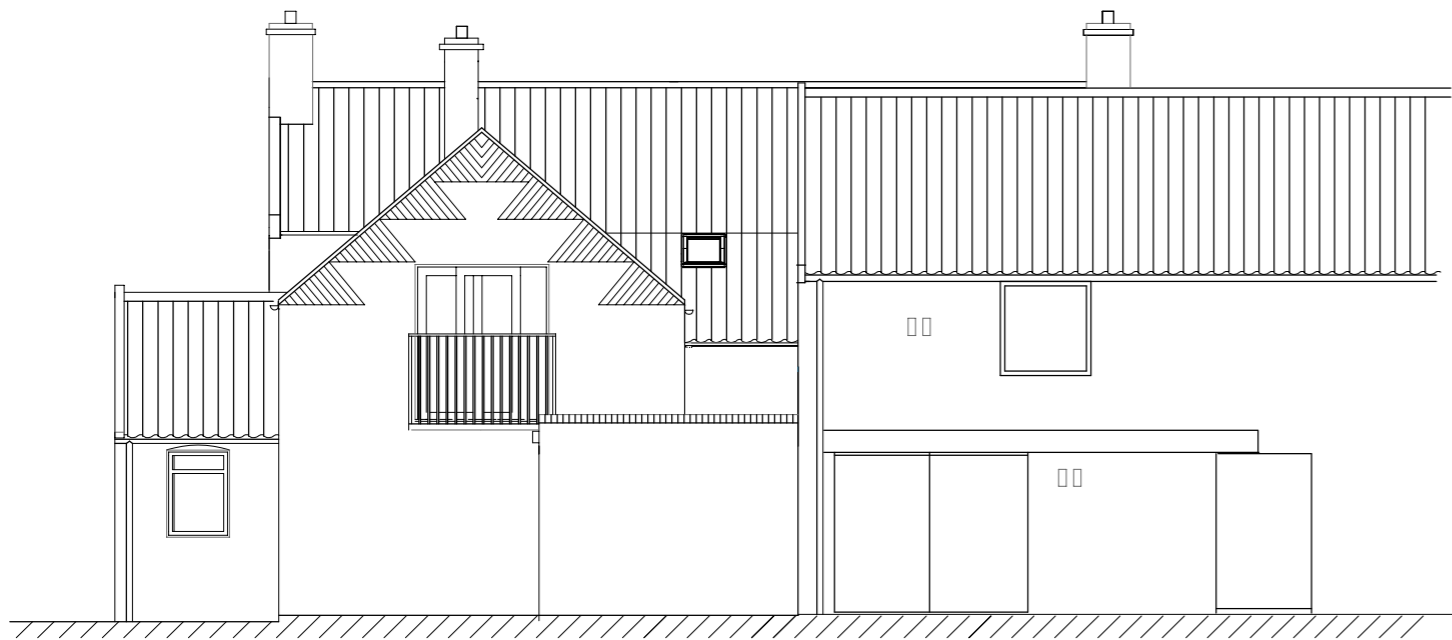

NORTH ELEVATION

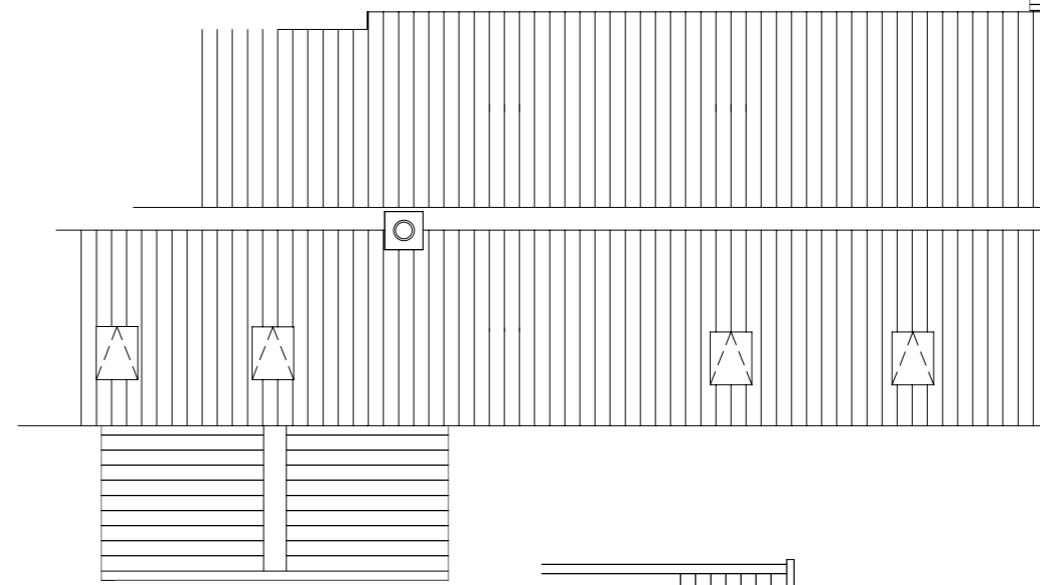

SOUTH ELEVATION
(WITHIN YARD)

Address:
**DIAL HOUSE FARM
SEATON COMMON LANE
SEATON ROSS YO42 4NF**

Scales:
1:100

Date:
25.09.23
Update:
25.11.23

Sheet
**DN 5c. Existing
Elevations & Roof Plan**

Notes:
**NB These drawings include alterations
approved in previous planning approval**

