

7c

10 m



WEST ELEVATION
(WITHIN YARD)

EAST ELEVATION

Additional matching wall window

Steel framed waterproof deck forming new roof to existing outbuilding

1100mm high glazed protective balustrading round raised deck

Remove external door and surround. Enlarge and centralise for 2400 wide, 2100 high folding doors.


Retain walls of single storey storage building

NORTH ELEVATION

Additional matching roof windows

New external stair providing emergency egress

ROOF PLAN

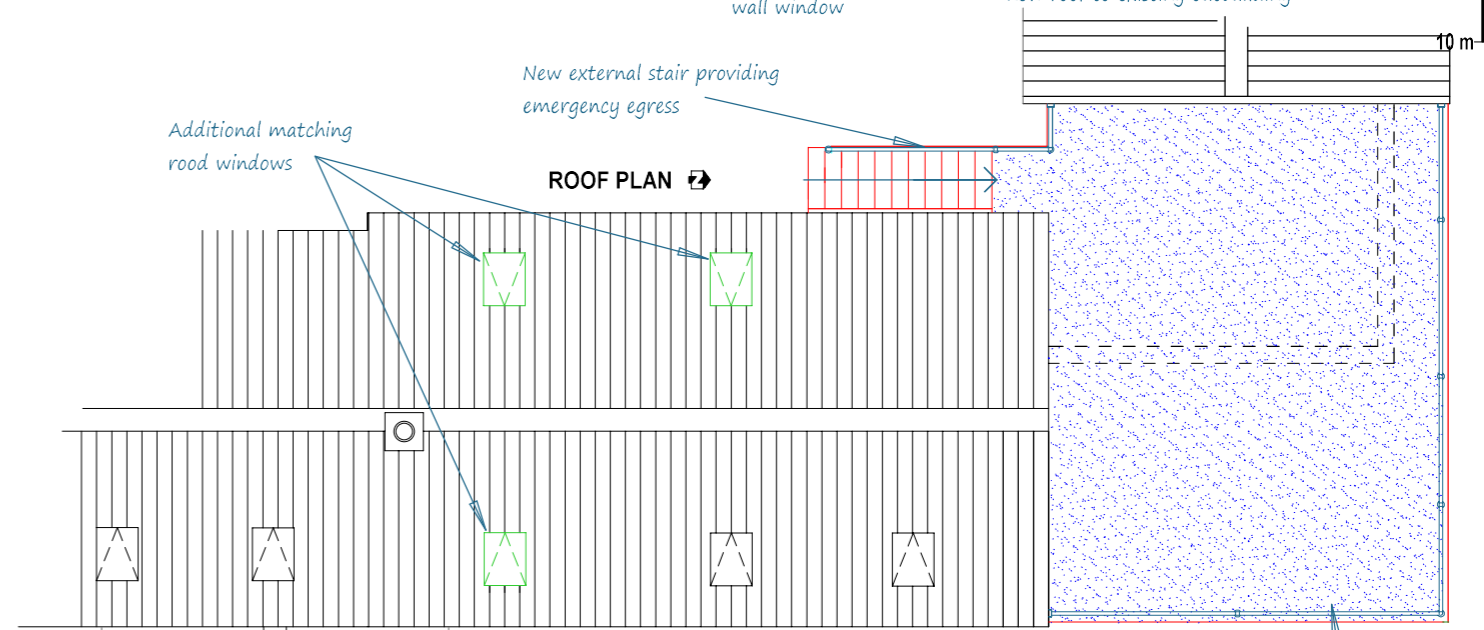

Proposed deck supported partly on existing outbuilding and by new steel frame on steel posts

SOUTH ELEVATION
(WITHIN YARD)

Address:
**DIAL HOUSE FARM
SEATON COMMON LANE
SEATON ROSS YO42 4NF**

Scales:
1:100

Date:
25.09.23
Update:
**24.11.23
15.12.23**

Sheet
**DN 7c. Proposed
Elevations & Roof Plan**

Notes:
**NB These drawings include alterations approved in
previous planning approval
Proposed alterations shown coloured**

**ROD MILT
DESIGN**
The Gables
Town Street Siptonthorpe
York YO43 3PE Tel: 01430 879644